




⑥ 1:50

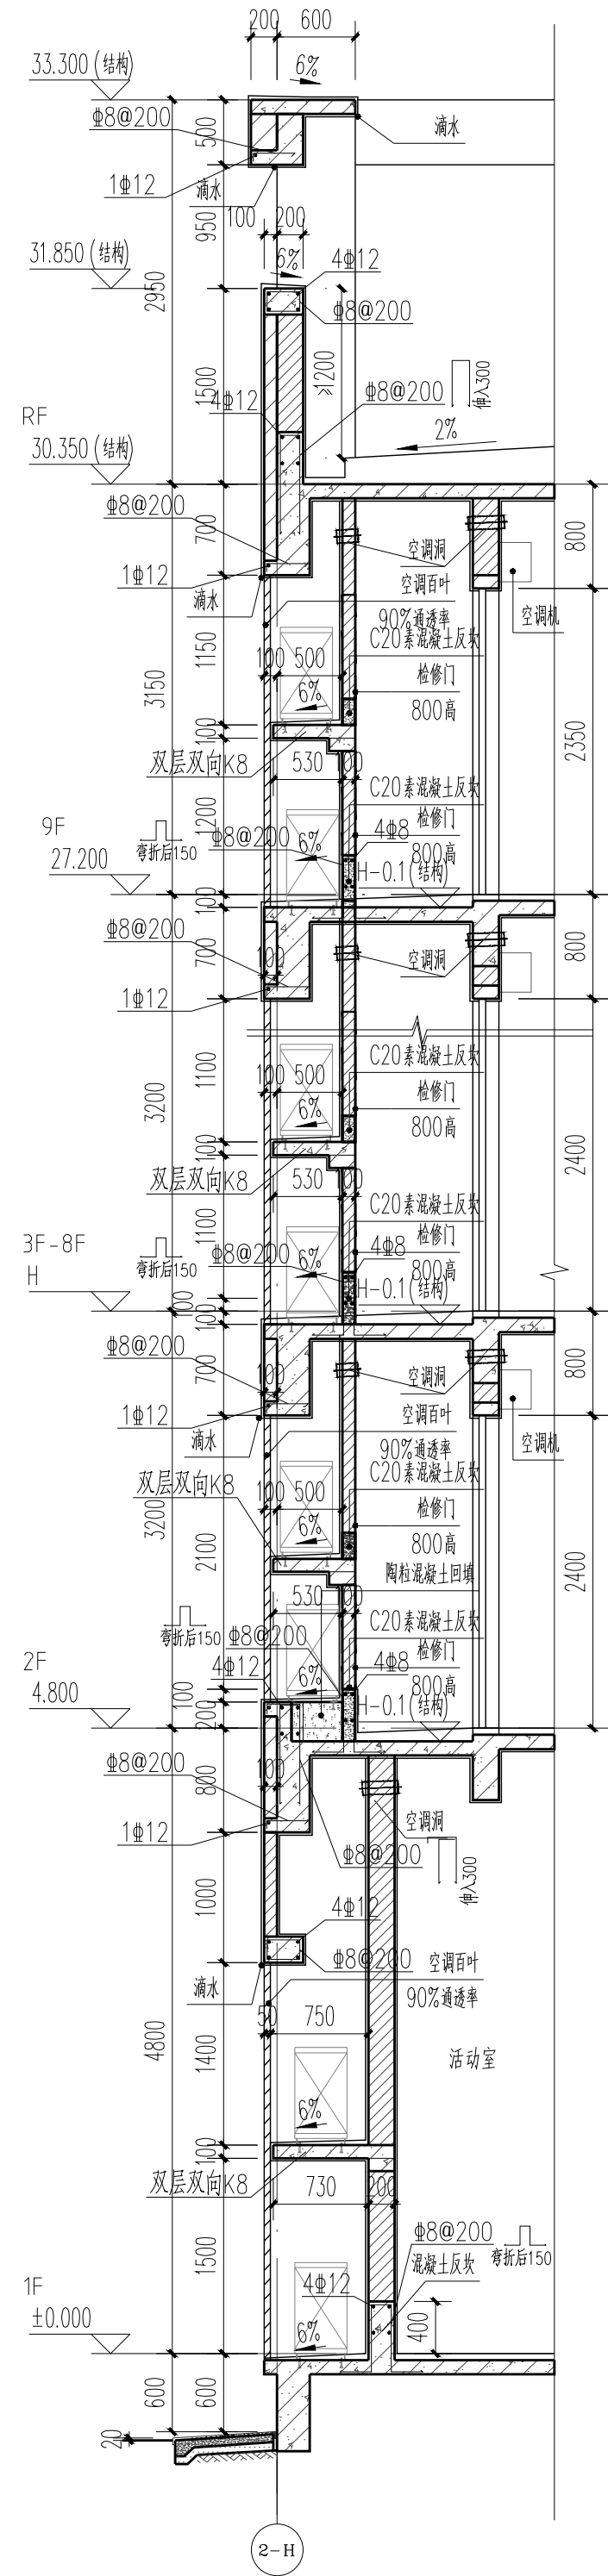

⑦ 1:50

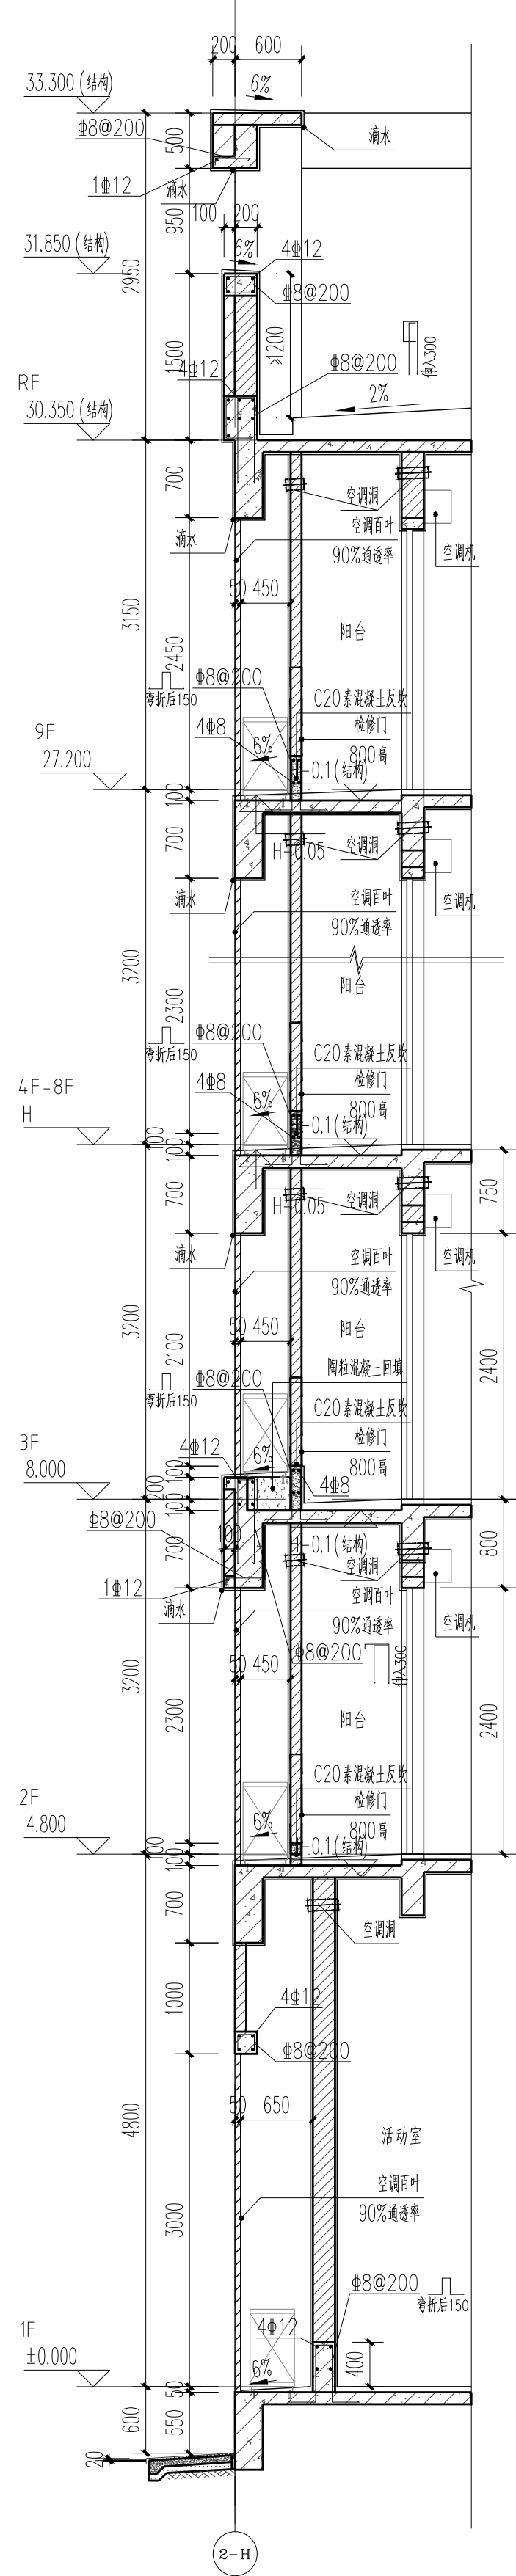

⑧ 1:50

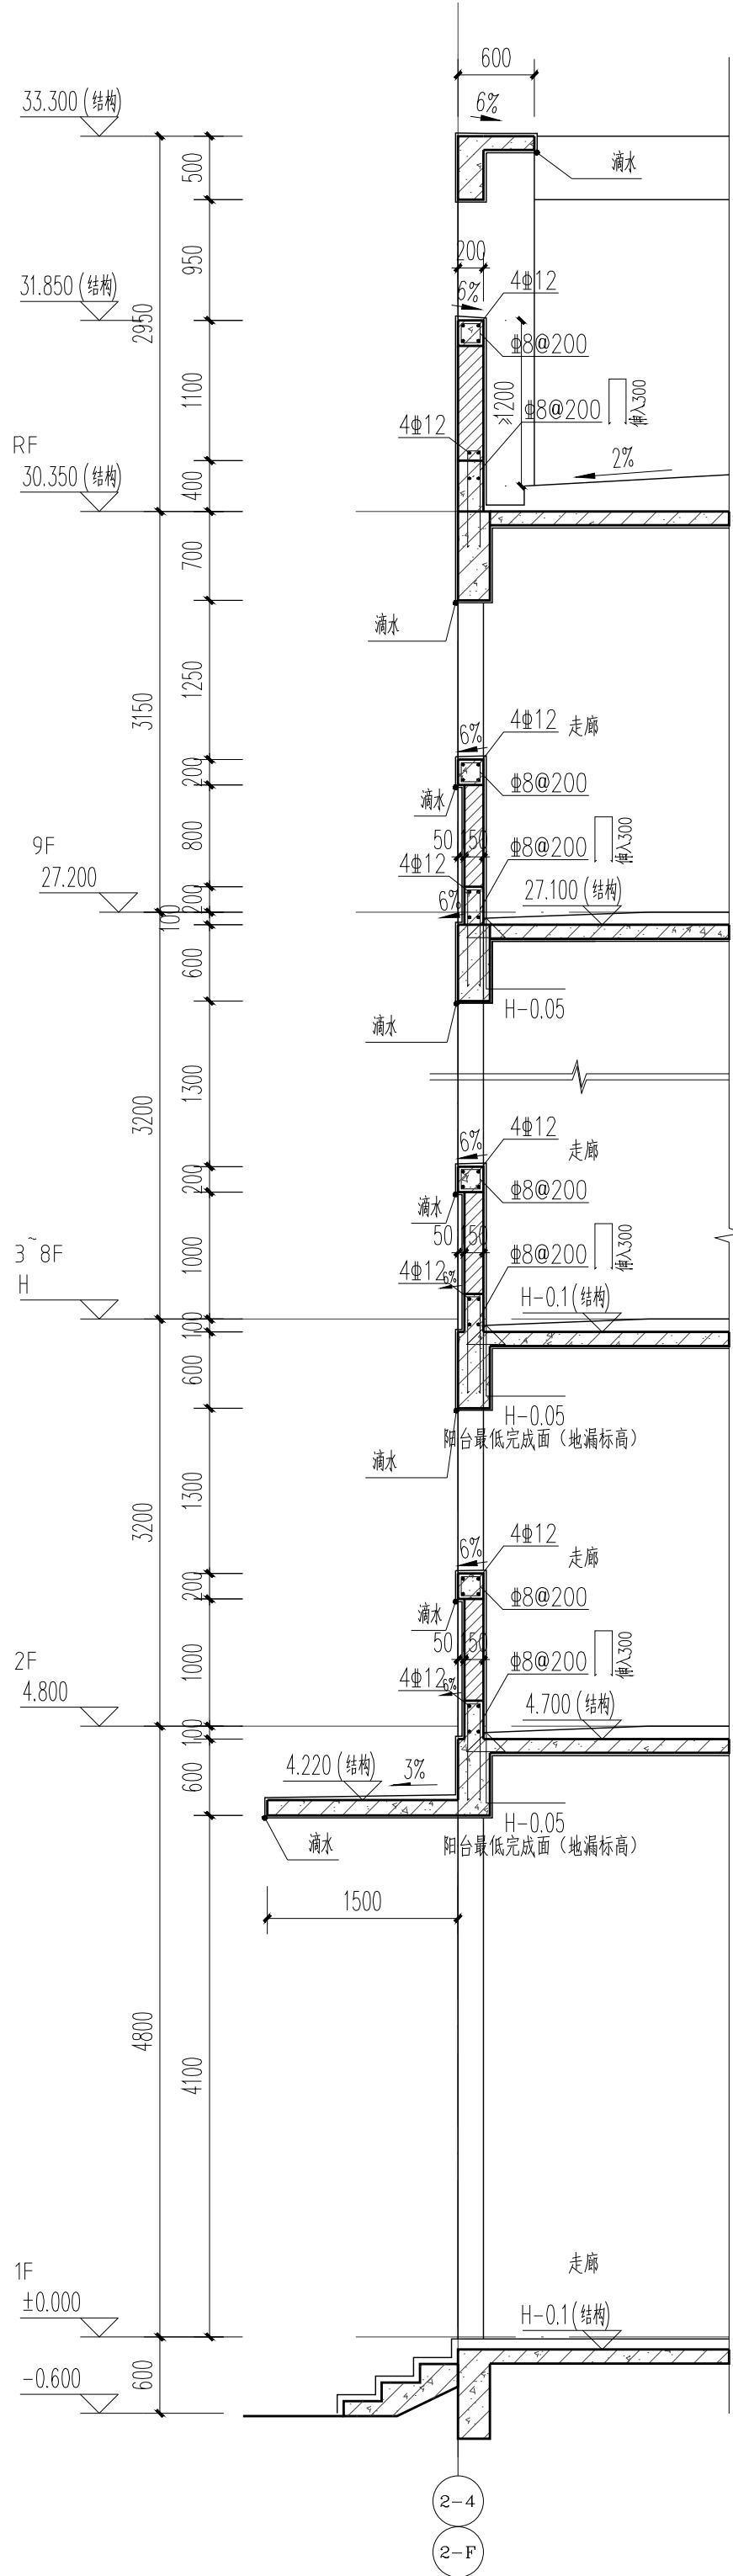

⑨ 1:50