
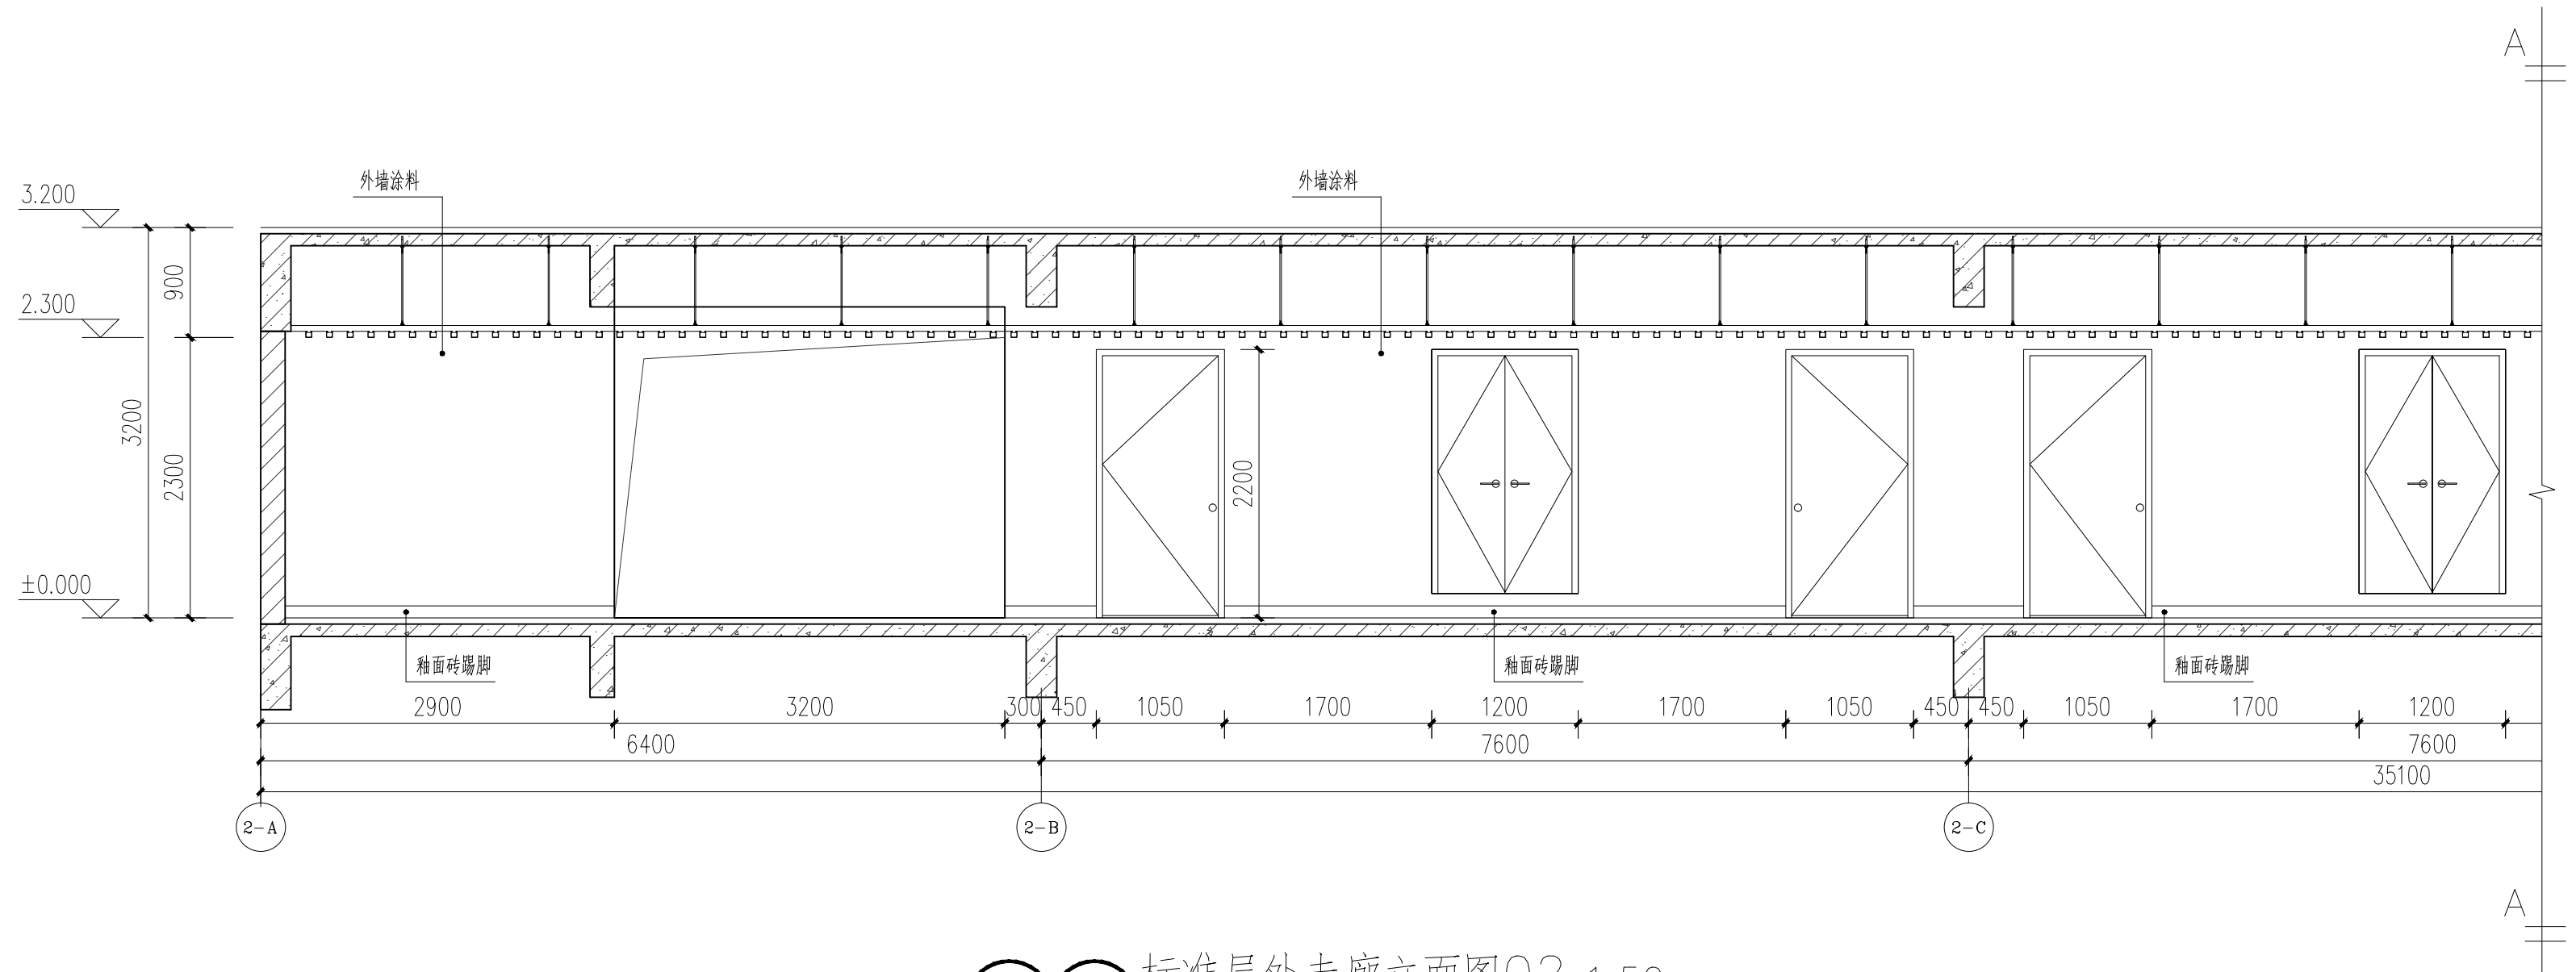


[illegible]

02 02 标准层外走廊立面图02 1:50
2P06 3P06

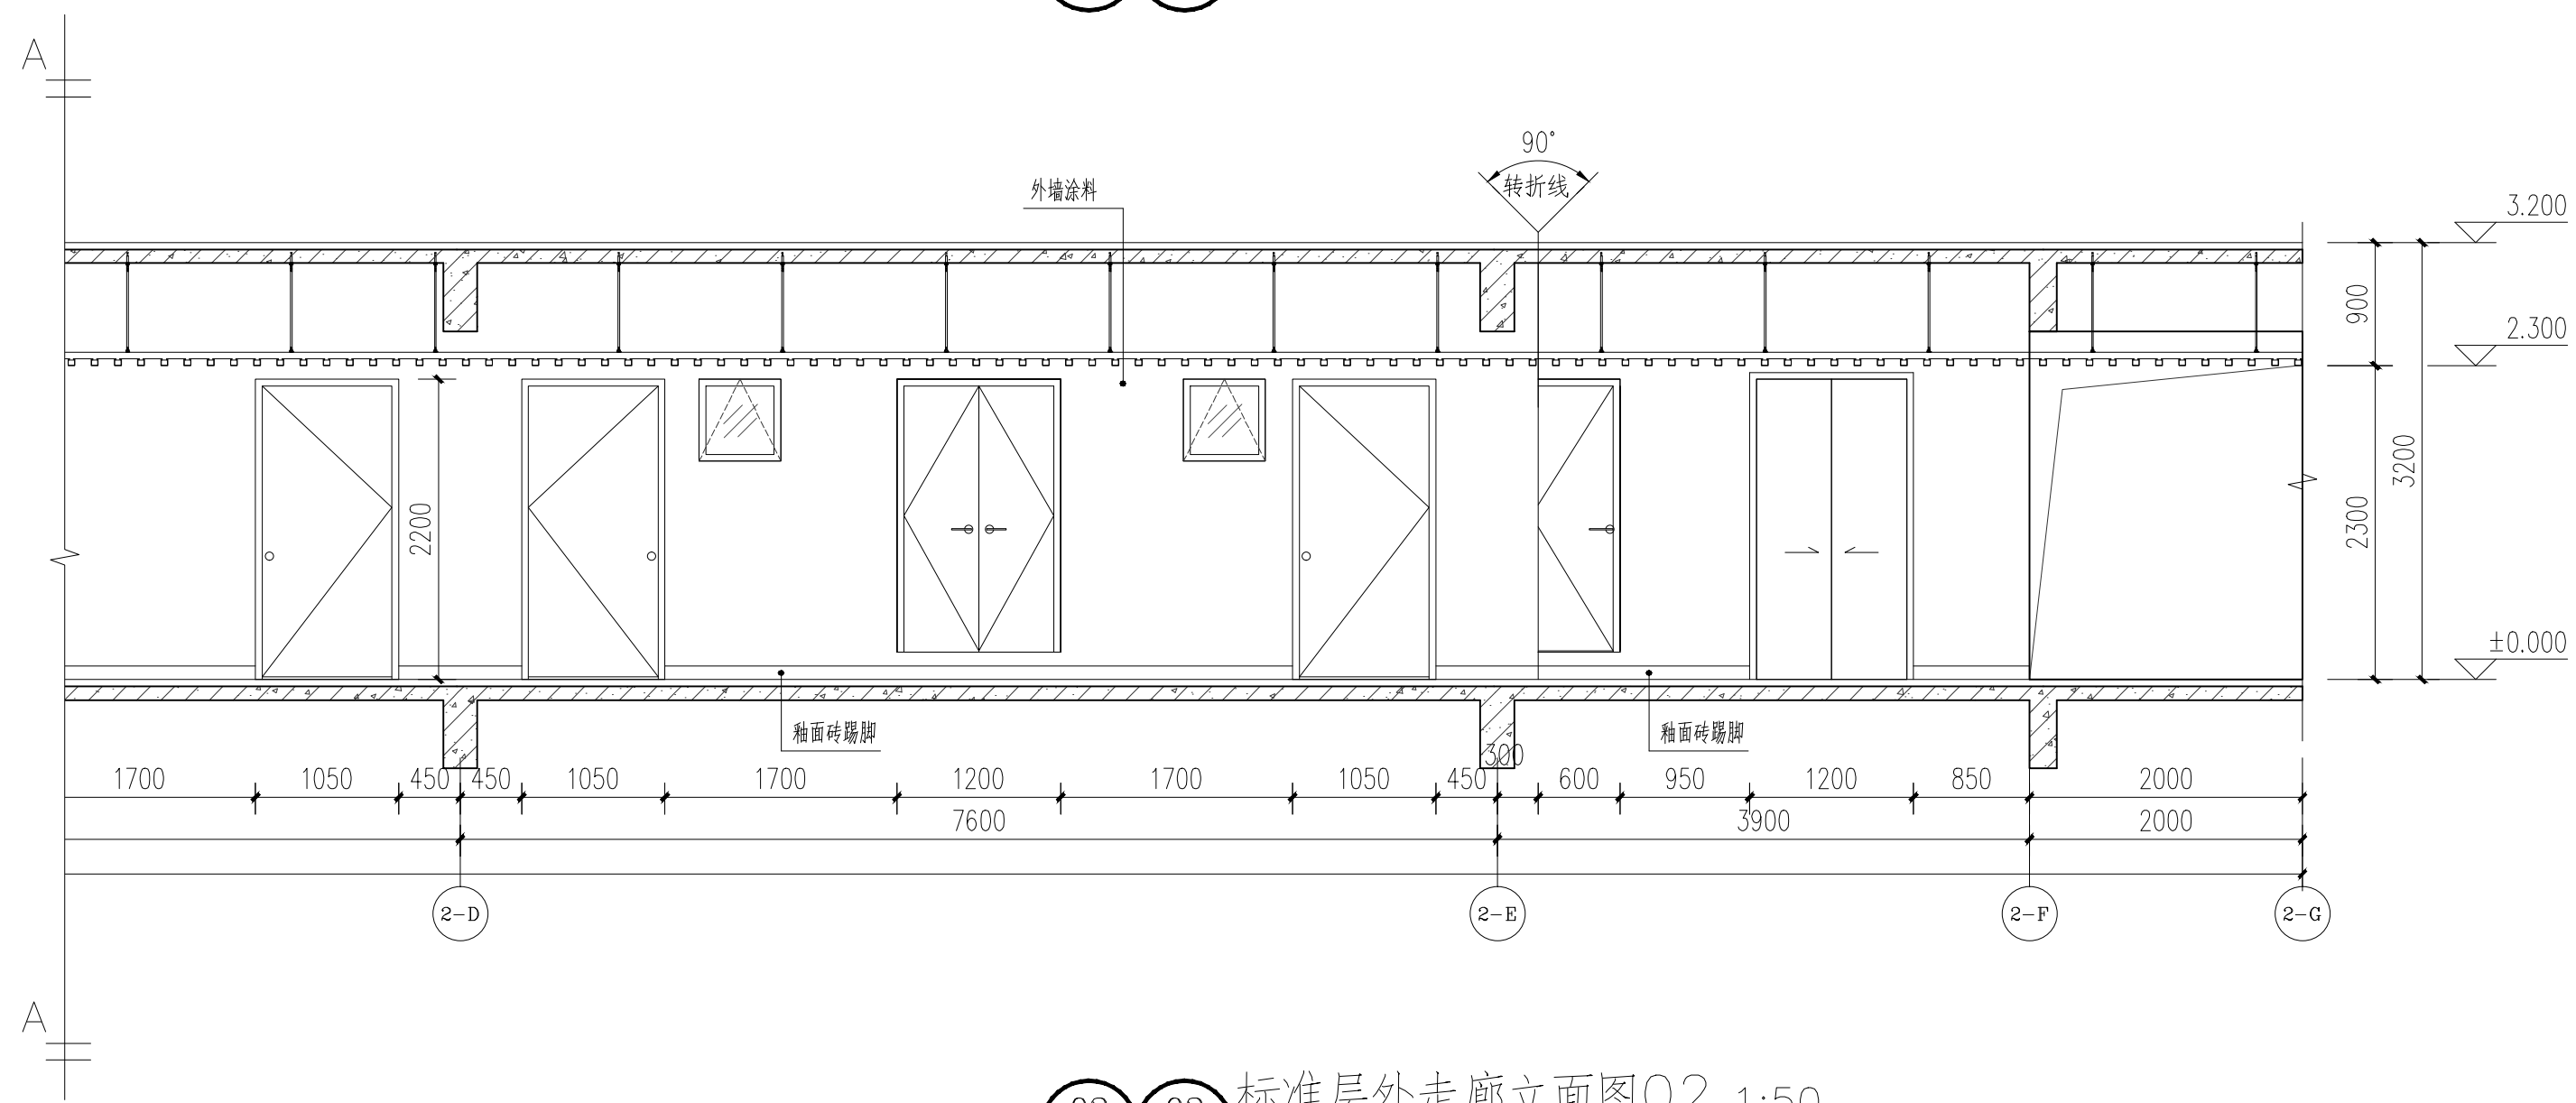

02 02 标准层外走廊立面图02 1:50
2P06 3P06

[illegible]