
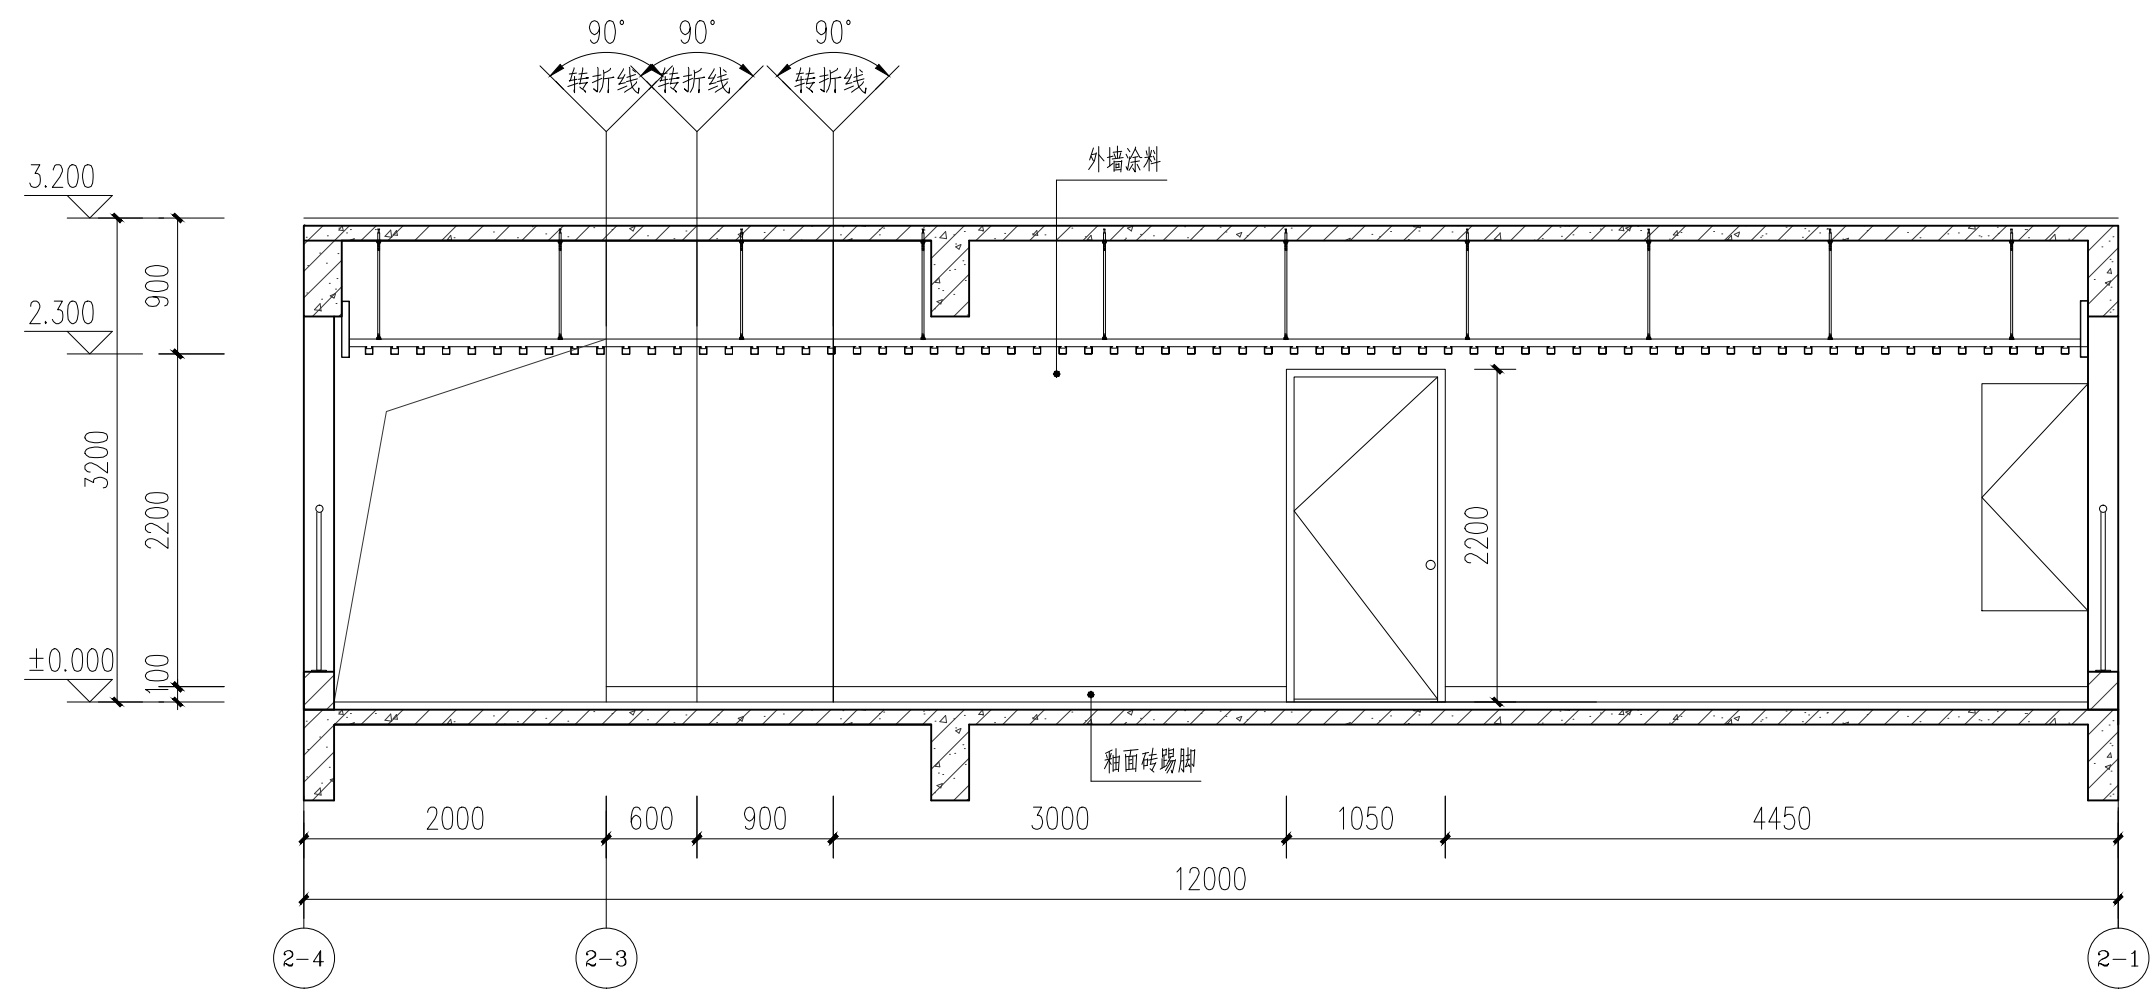


[illegible]

03 03 标准层外走廊立面图03 1:50

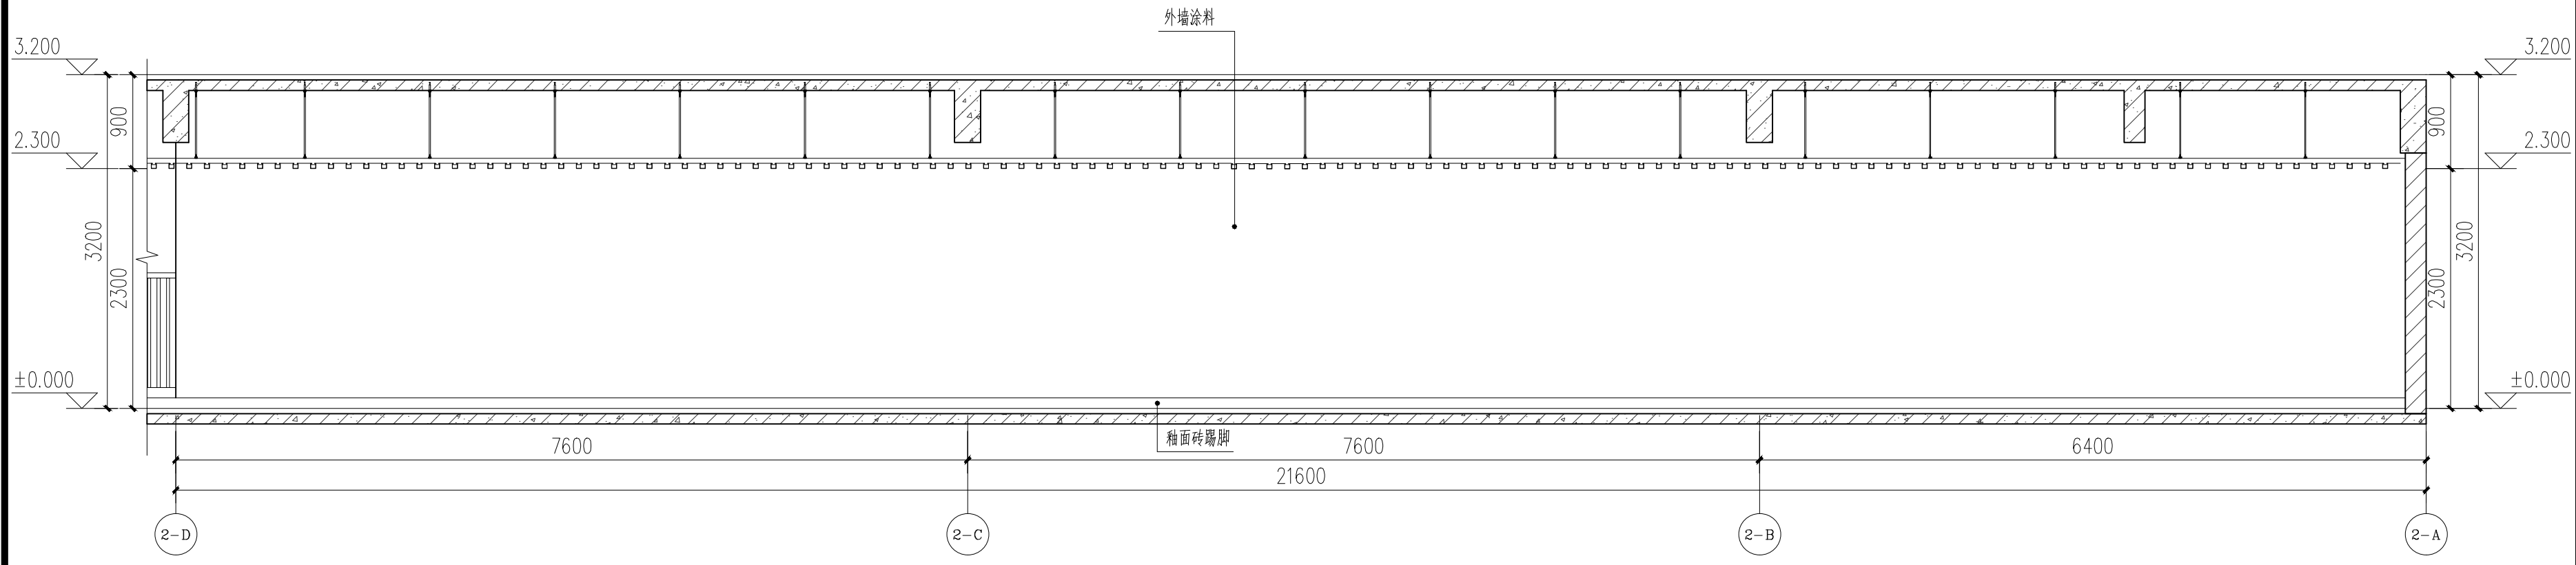

04 04 标准层外走廊立面图04 1:50
2P06 3P06

[illegible]