

A

A

B

B

C

C

D

D

E

E

F

F





G

G

H

H

*0123456789A-B

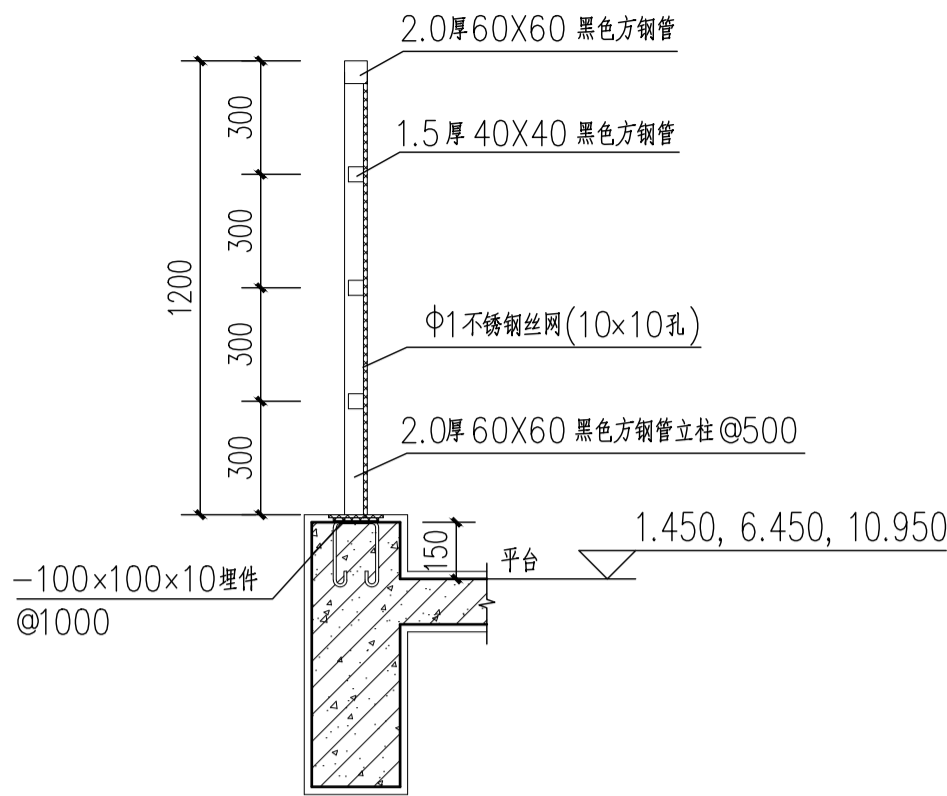
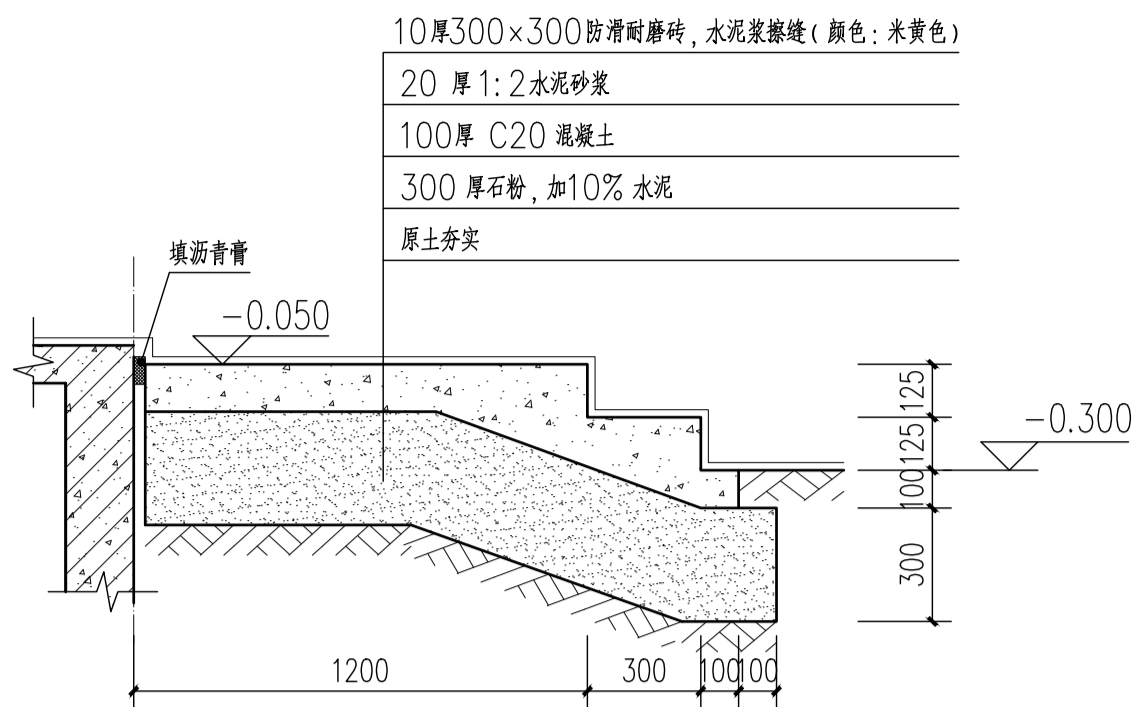
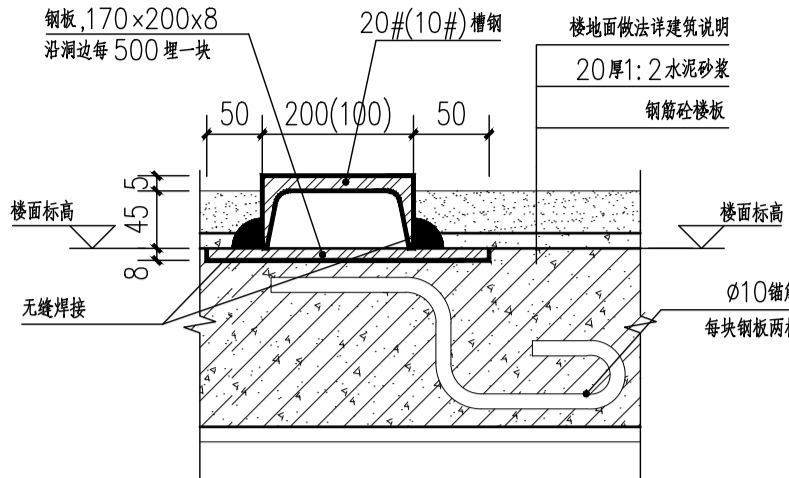
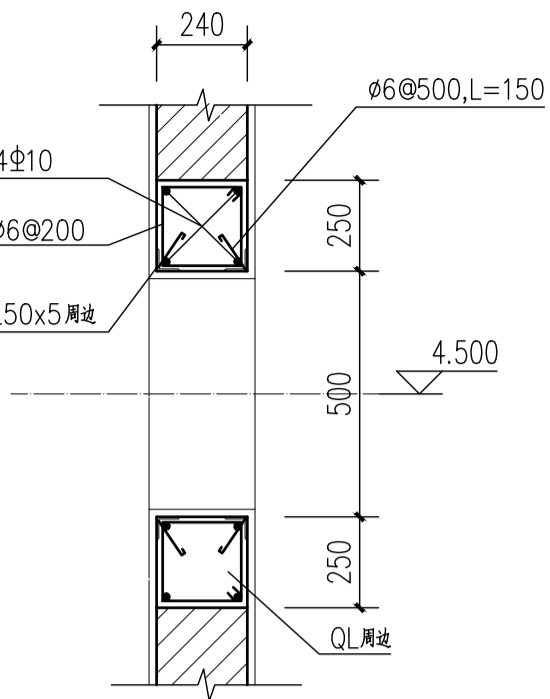


① 母线桥开孔大样图 1:20

② 20#(10#)槽钢预埋 1:5

③ 台阶踏步 1:20

④ 栏杆大样 1:20

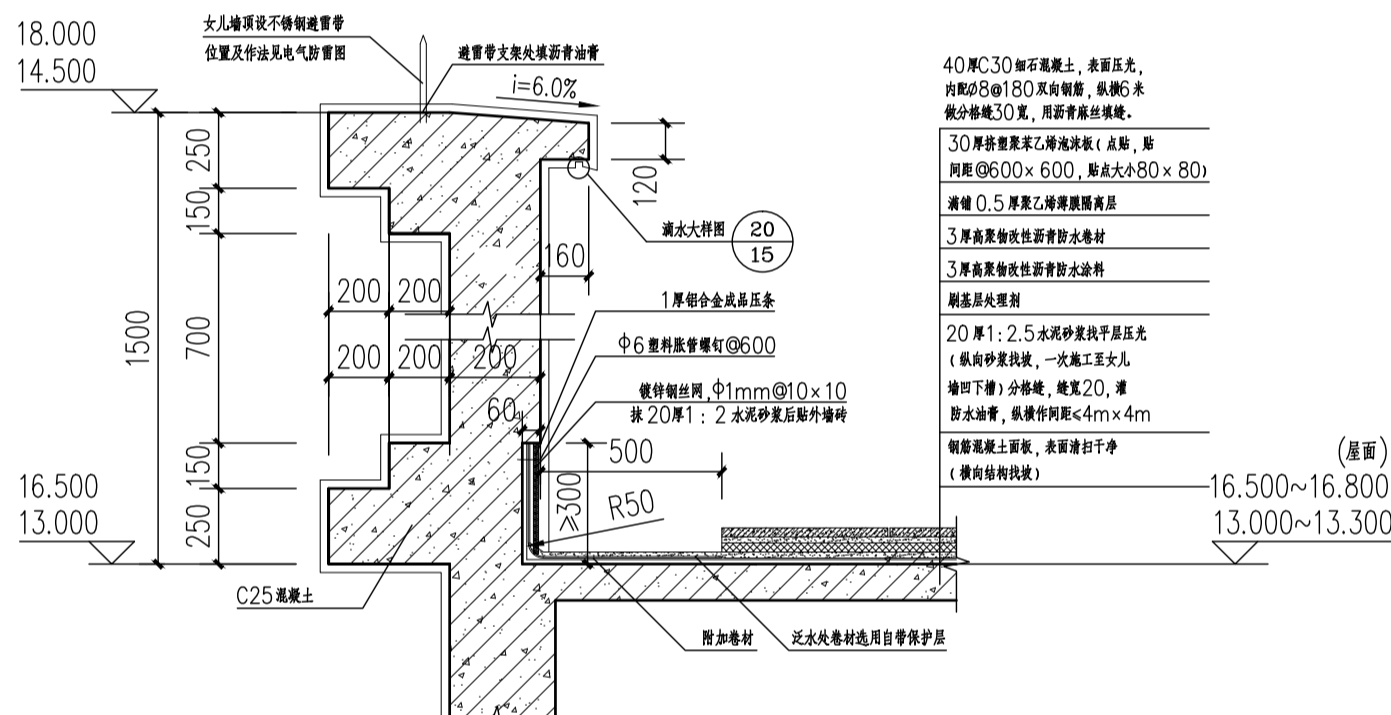
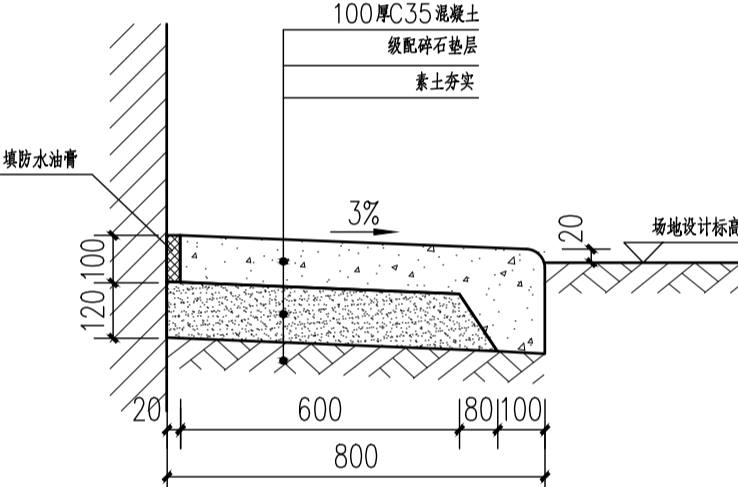
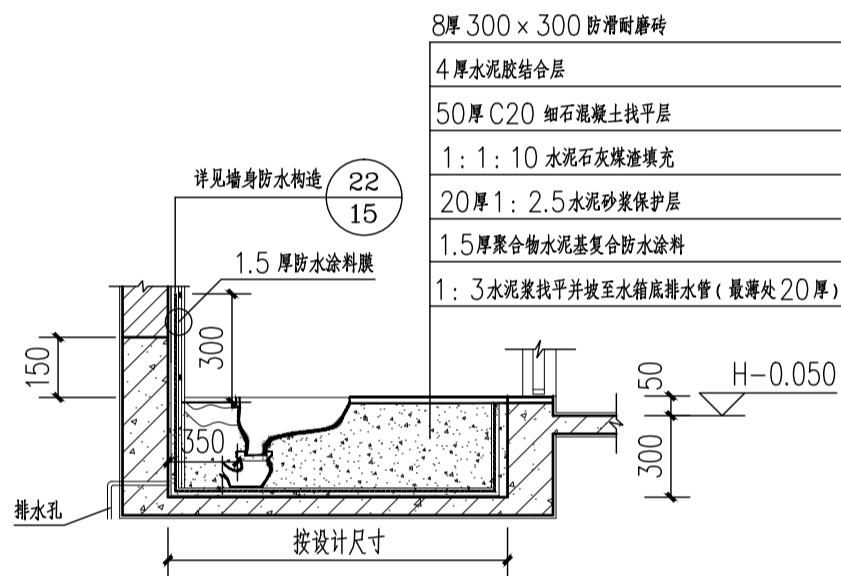
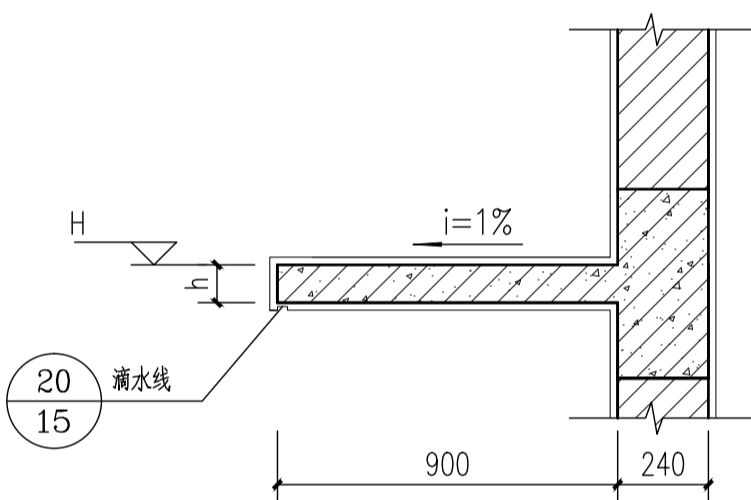


⑤ 雨篷大样图 1:20

⑥ 蹲位剖面 1:20

⑦ 散水大样 1:20

⑧ 女儿墙、屋面做法大样 1:25

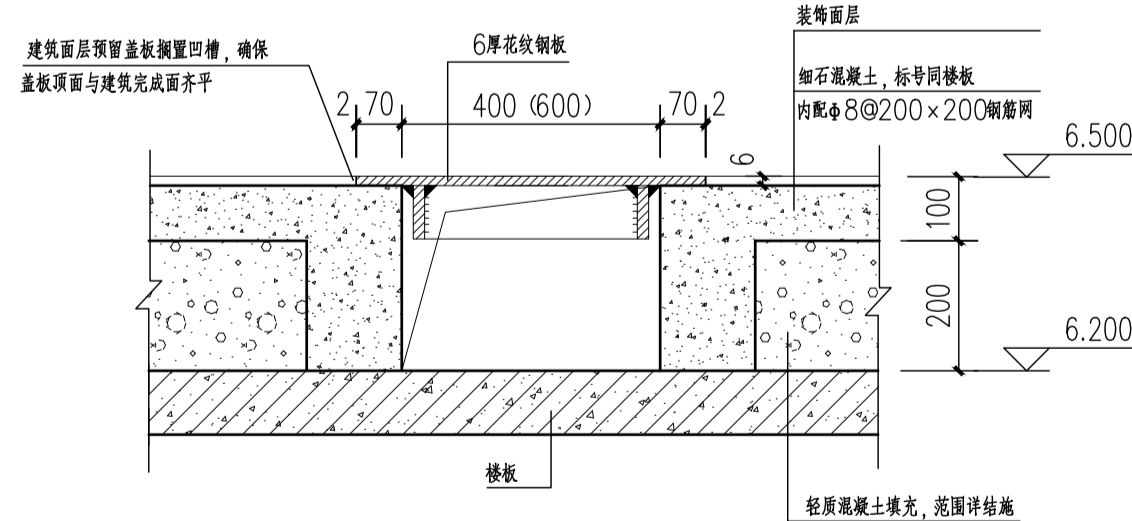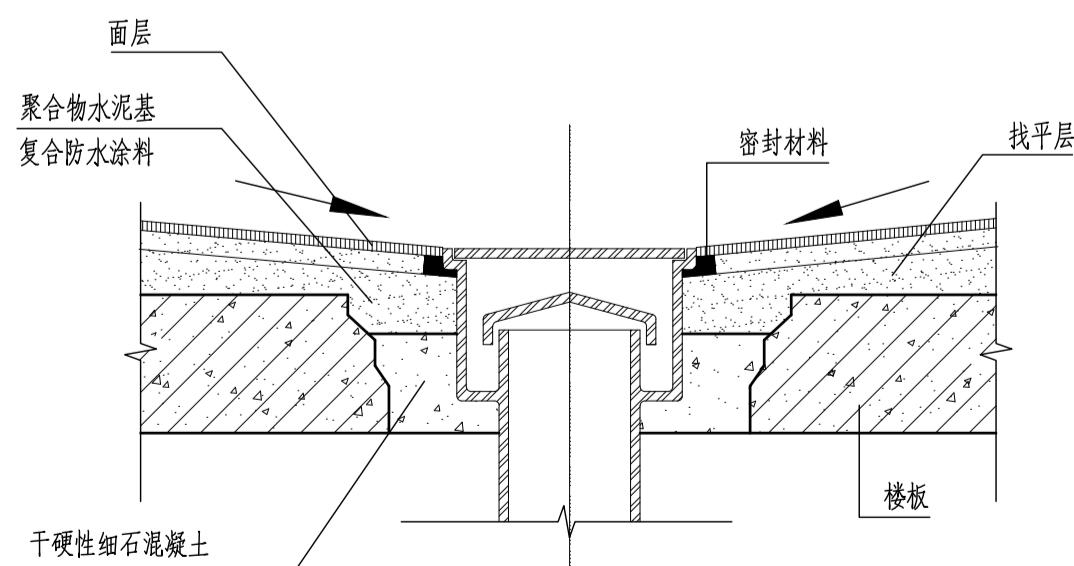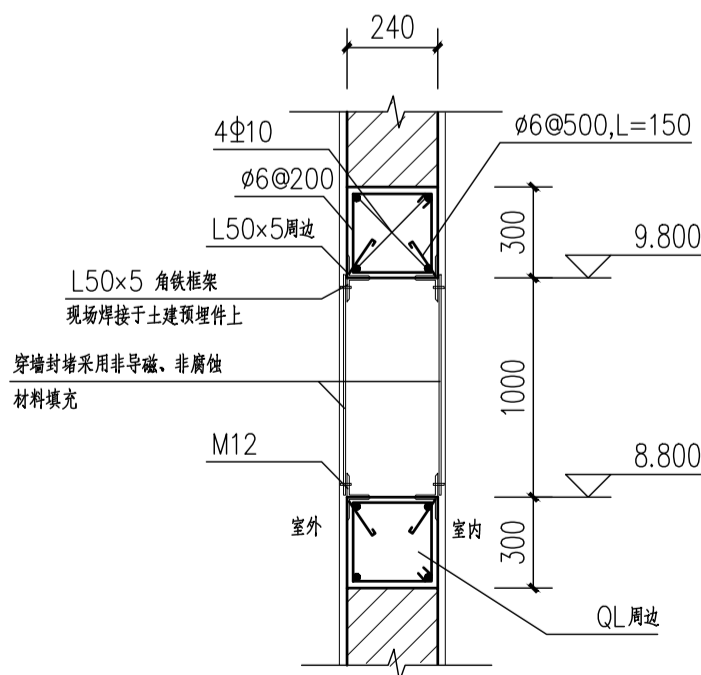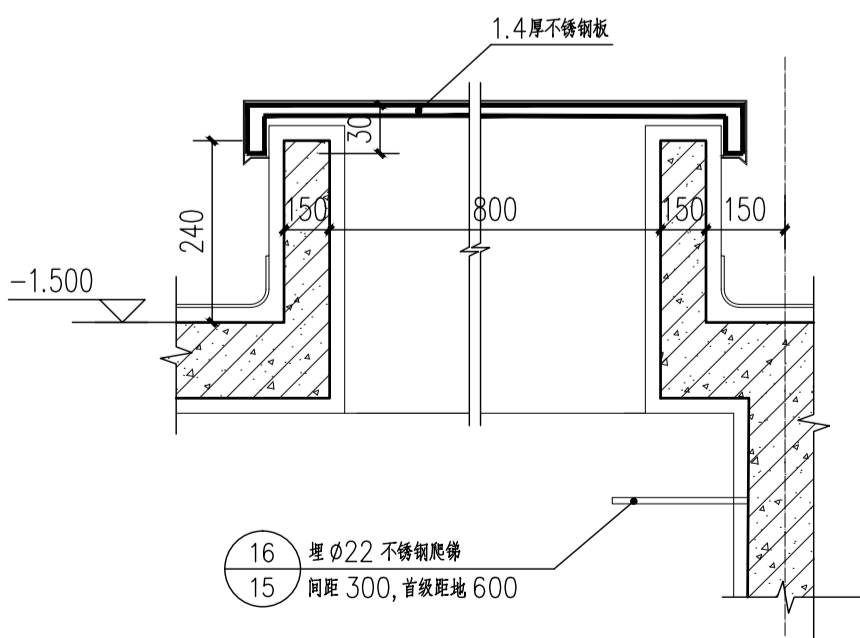

⑨ 检修人孔盖板大样图 1:10

⑩ GIS穿墙孔大样 1:25

⑪ 地漏口 1:2

⑫ 电缆沟大样 1:25



广州汇隼电力工程设计有限公司

批准		审核		校核		设计		比例		图号		B180059S-T0303-14	
蔡健威		蔡永辉		张松青		劳剑锋		张俊明		卢景津		2021年03月	
110KV中船II（扬帆）输变电工程		施工图		设计阶段		大样图（一）		1:100		图号		B180059S-T0303-14	