


建设用地规划红线图

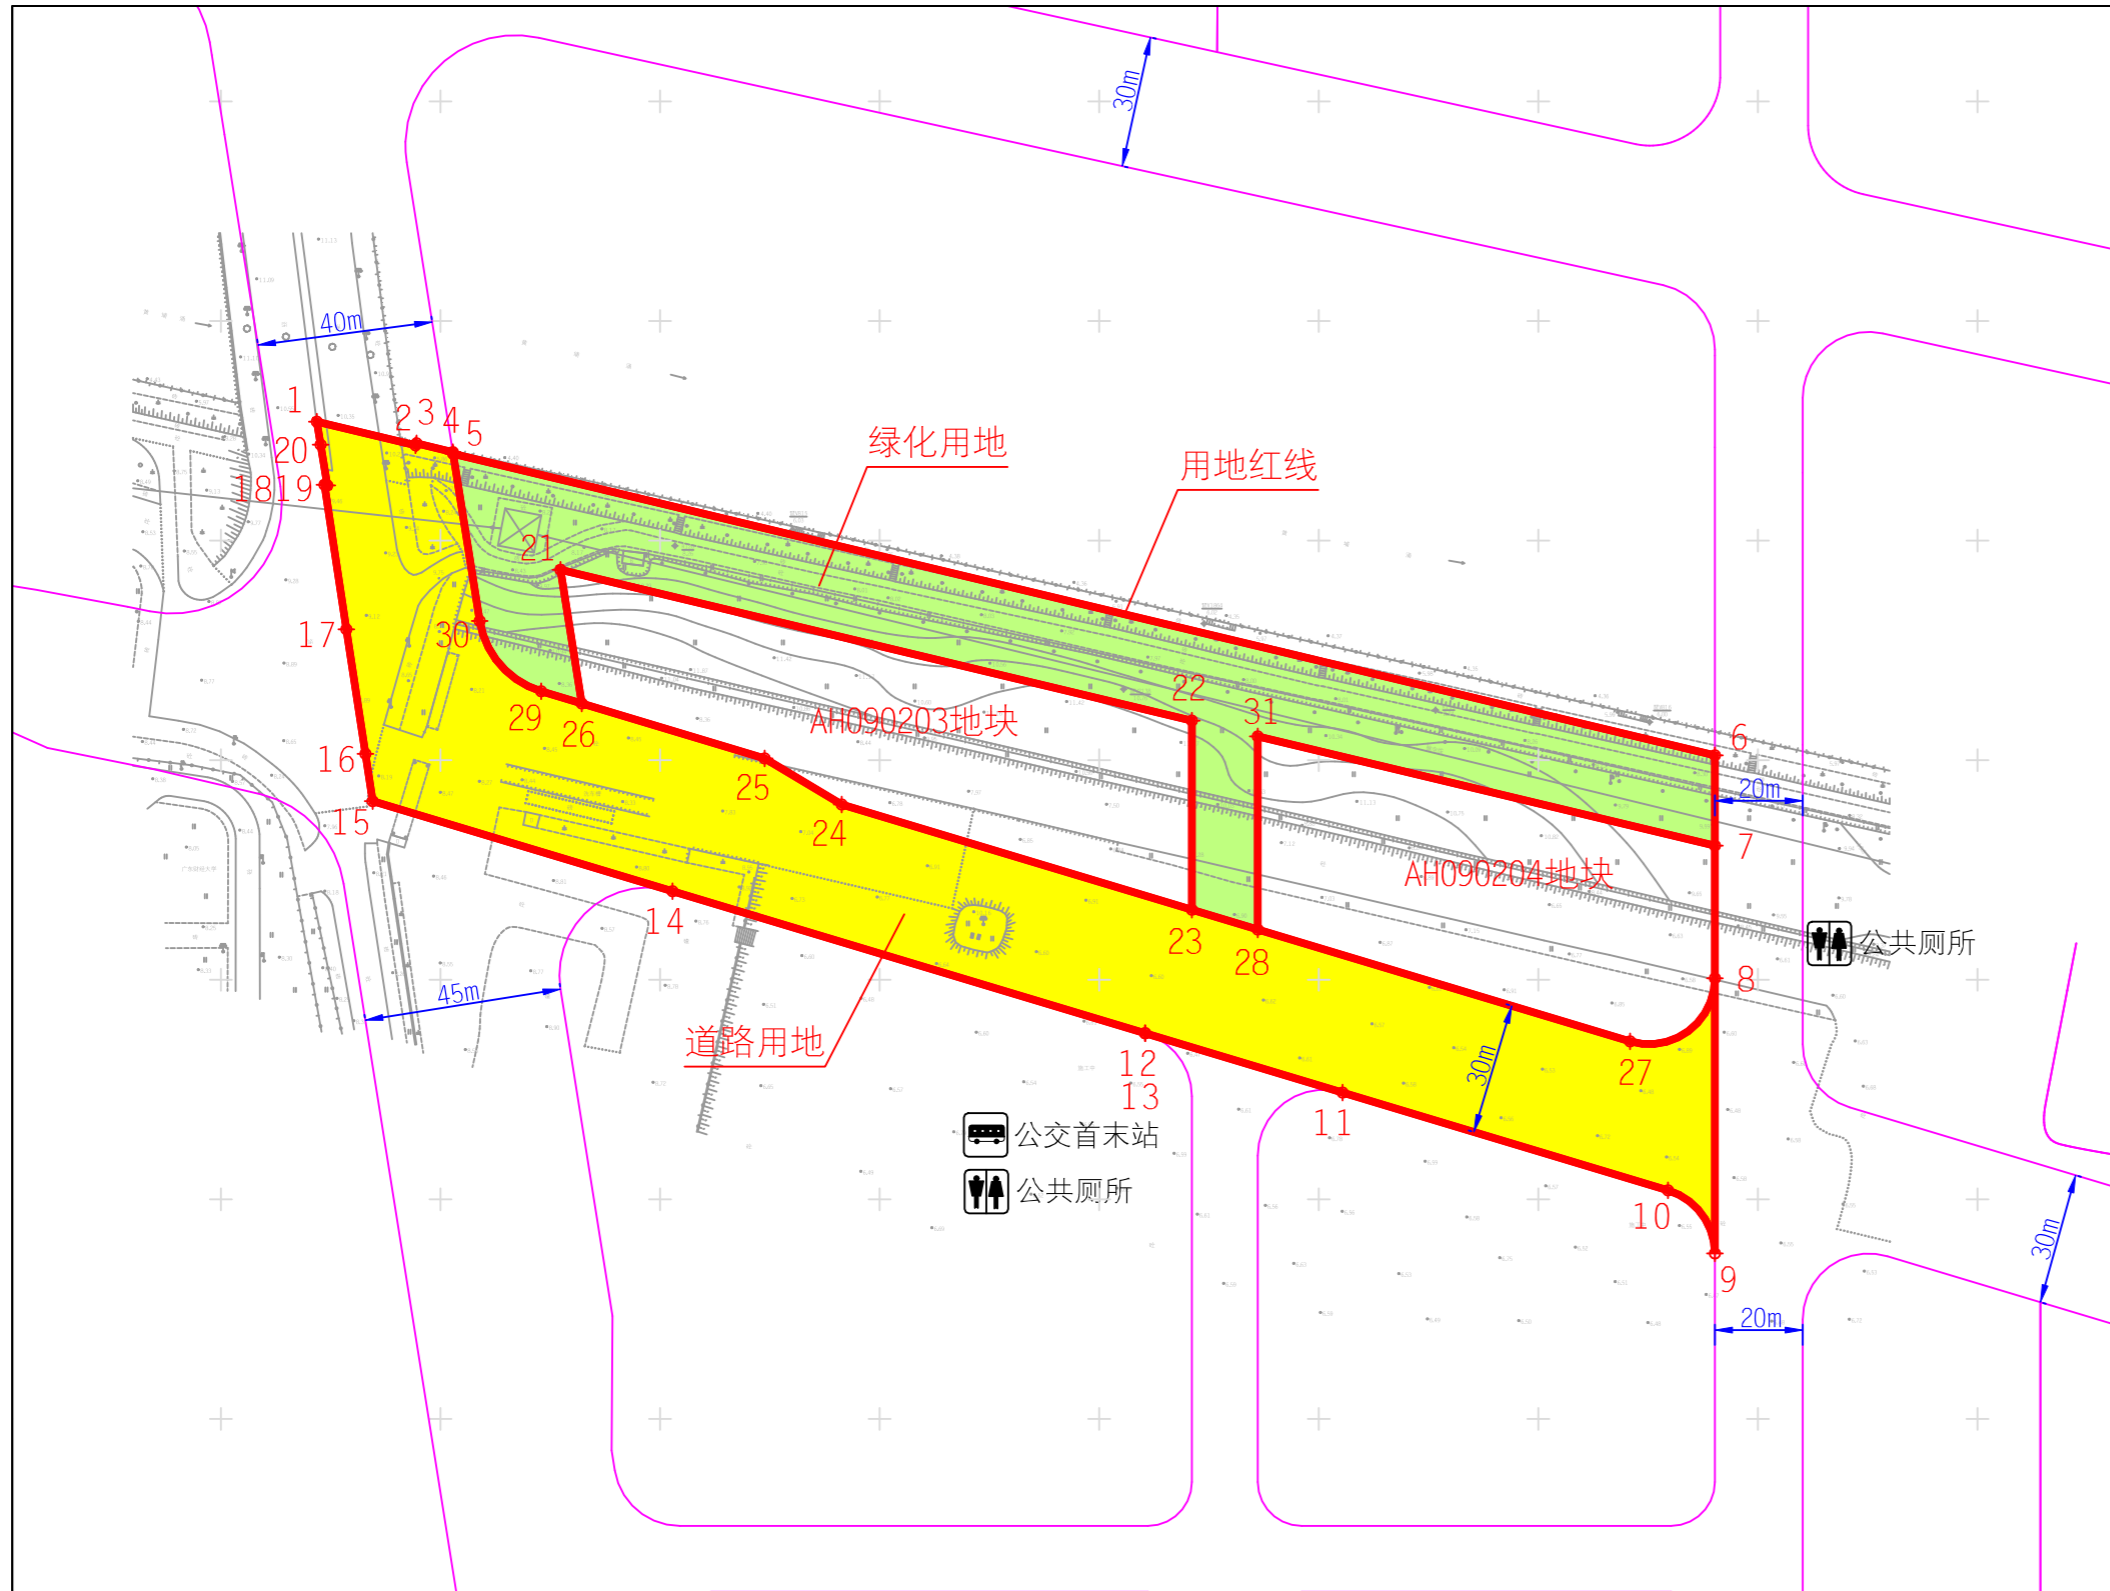

地上桩点表 (共 31 个桩点)					
广州2000坐标系			2000国家坐标系		
序号	X坐标(米)	Y坐标(米)	序号	Y坐标(米)	
1	225827.068	46871.850	1	2555593.414	433469.169
2	225821.700	46894.317	2	2555587.938	433491.611
3	225822.143	46894.558	3	2555588.380	433491.854
4	225820.140	46902.820	4	2555586.336	433500.107
5	225819.754	46902.882	5	2555585.950	433500.167
6	225751.100	47190.202	6	2555515.905	433787.169
7	225730.537	47190.202	7	2555495.341	433787.069
8	225700.333	47190.202	8	2555465.136	433786.923
9	225637.683	47190.202	9	2555402.484	433786.621
10	225652.049	47179.519	10	2555416.902	433776.006
11	225674.312	47105.421	11	2555439.523	433702.012
12	225687.807	47060.505	12	2555453.236	433657.159
13	225687.832	47060.421	13	2555453.261	433657.076
14	225720.155	46952.839	14	2555486.106	433549.645
15	225740.668	46884.565	15	2555506.949	433481.467
16	225751.440	46882.915	16	2555517.730	433479.869
17	225779.796	46878.570	17	2555546.108	433475.661
18	225812.706	46873.587	18	2555579.043	433470.837
19	225812.566	46874.231	19	2555578.900	433471.480
20	225821.838	46872.709	20	2555588.180	433470.003
21	225793.348	46927.333	21	2555559.425	433524.492
22	225758.995	47071.105	22	2555524.376	433668.103
23	225715.947	47071.105	23	2555481.326	433667.896
24	225739.904	46991.367	24	2555505.670	433588.271
25	225750.396	46973.823	25	2555516.247	433570.776
26	225762.909	46932.175	26	2555528.962	433529.186
27	225685.967	47170.886	27	2555450.863	433767.537
28	225711.440	47086.105	28	2555476.747	433682.874
29	225765.686	46922.932	29	2555531.784	433519.956
30	225781.699	46908.935	30	2555547.864	433506.036
31	225755.410	47086.105	31	2555520.719	433683.087

地上弧段表 (共 3 个弧段)			地上弧段表 (共 3 个弧段)			
端点	中点		半径(米)	端点	中点	
	X坐标(米)	Y坐标(米)			X坐标(米)	Y坐标(米)
9,10	225646.635	47187.239	15.00	9,10	2555411.450	433783.700
8,27	225688.297	47184.154	15.00	8,27	2555453.129	433780.816
29,30	225771.678	46913.628	20.00	29,30	2555537.820	433510.682

地上面积表 (以广州2000坐标系数据计算)	
用地面积	28950.624 平方米
城市绿地面积	7101.657 平方米
道路用地面积	11836.817 平方米
净面积	10012.150 平方米

收案号	202402000008198
发文、发证编号	穗规划资源业务函〔2024〕2681号
核发单位	广州市规划和自然资源局
核发日期	2024年03月06日

附注：本图采用广州2000平面坐标系和高程系统；图中界桩坐标表之2000国家坐标系数据供国土等部门参考使用。