


建设用地规划红线示意图

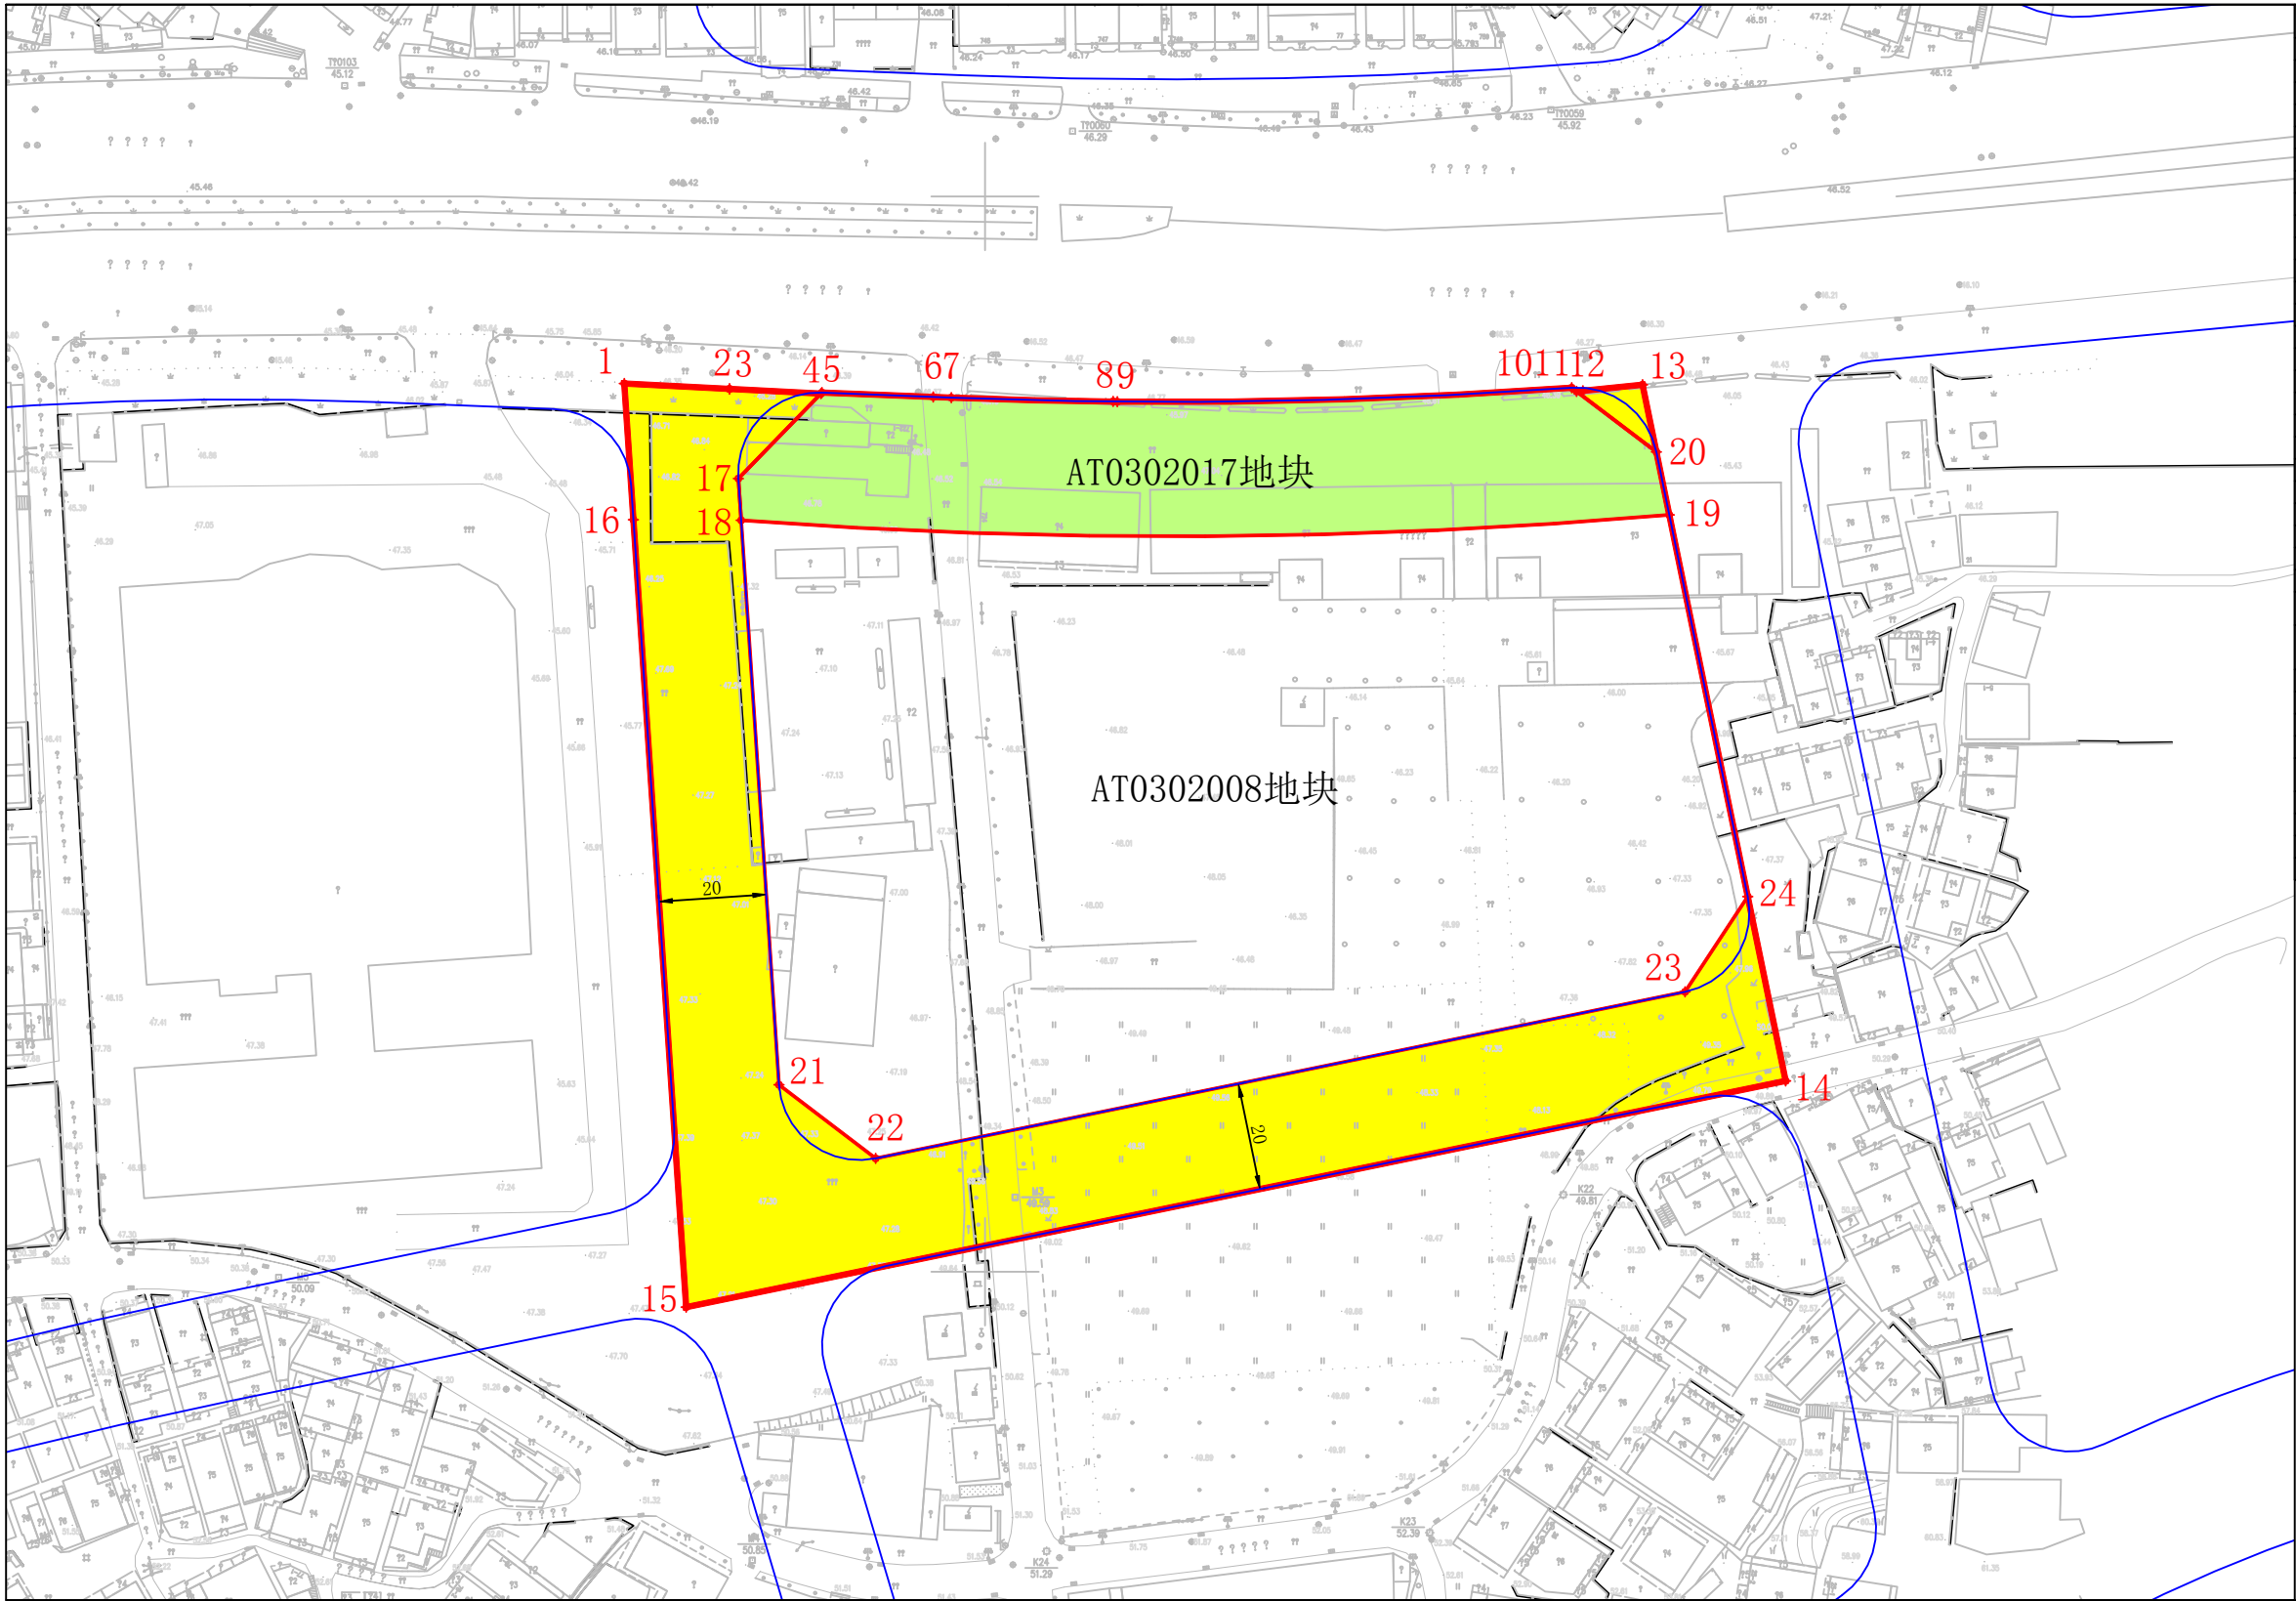

地上桩点表 (共 24 个桩点)			
序号	X坐标(米)	Y坐标(米)	
1	236565.209	50532.859	
2	236564.208	50552.435	
3	236564.207	50552.444	
4	236563.337	50569.462	
5	236563.525	50569.644	
6	236562.715	50590.355	
7	236562.584	50593.725	
8	236561.832	50624.617	
9	236561.884	50623.832	
10	236564.427	50709.180	
11	236563.740	50710.087	
12	236563.857	50711.268	
13	236564.986	50722.366	
14	236552.487	50724.937	
15	236540.782	50727.344	
16	236469.779	50741.946	
17	236435.497	50748.996	
18	236393.416	50544.377	
19	236539.876	50534.558	
20	236539.772	50554.613	
21	236547.532	50554.092	
22	236434.776	50561.653	
23	236421.087	50579.641	
24	236452.065	50730.275	
地上弧段表 (共 4 个弧段)			
端点	中点		半径(米)
	X坐标(米)	Y坐标(米)	
7, 8	236562.094	50609.169	1050.00
8, 10	236562.278	50666.925	1050.00
15, 20	236536.802	50640.999	1075.00
7, 10	236561.917	50651.478	1050.00
地上面积表			
用地面积	29689.180 平方米		
城市绿地面积	4045.574 平方米		
道路用地面积	7613.907 平方米		
净面积	18029.699 平方米		