



(53.600)	12F	(78.800)	18F
(57.800)	13F	(83.000)	19F
(62.000)	14F	(87.200)	20F
(66.200)	15F		
(70.400)	16F		
(74.600)	17F		

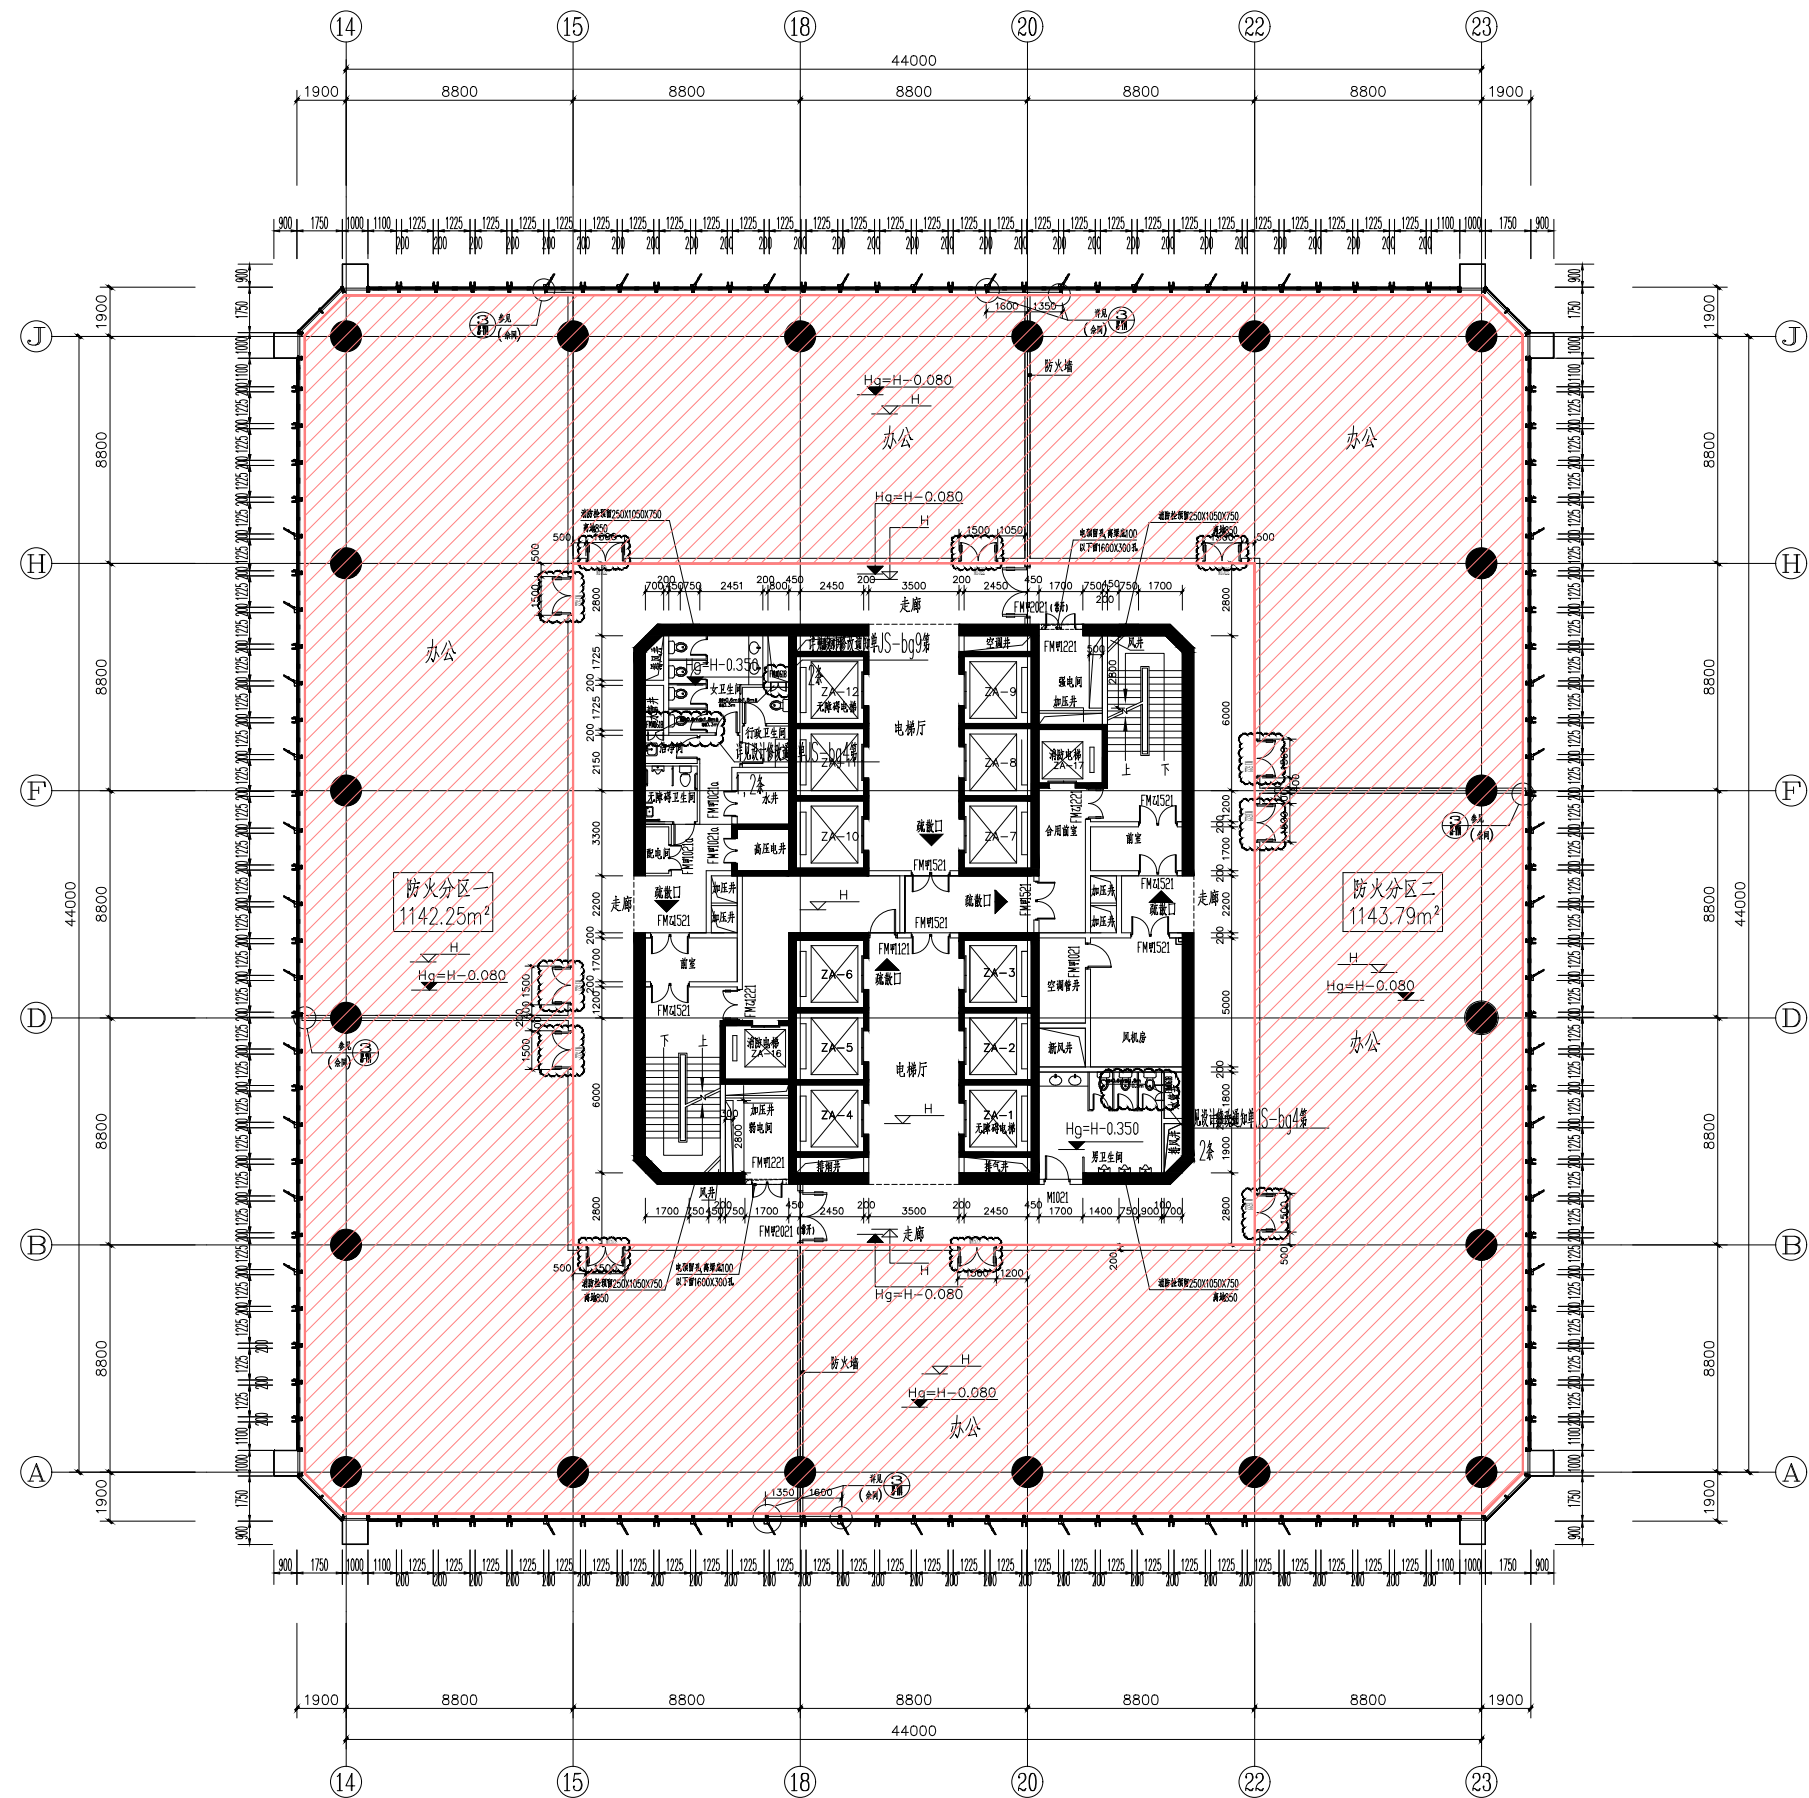

A塔楼二十一层平面图 1:150

阴影部分为本次装修范围

H=91.400 21F

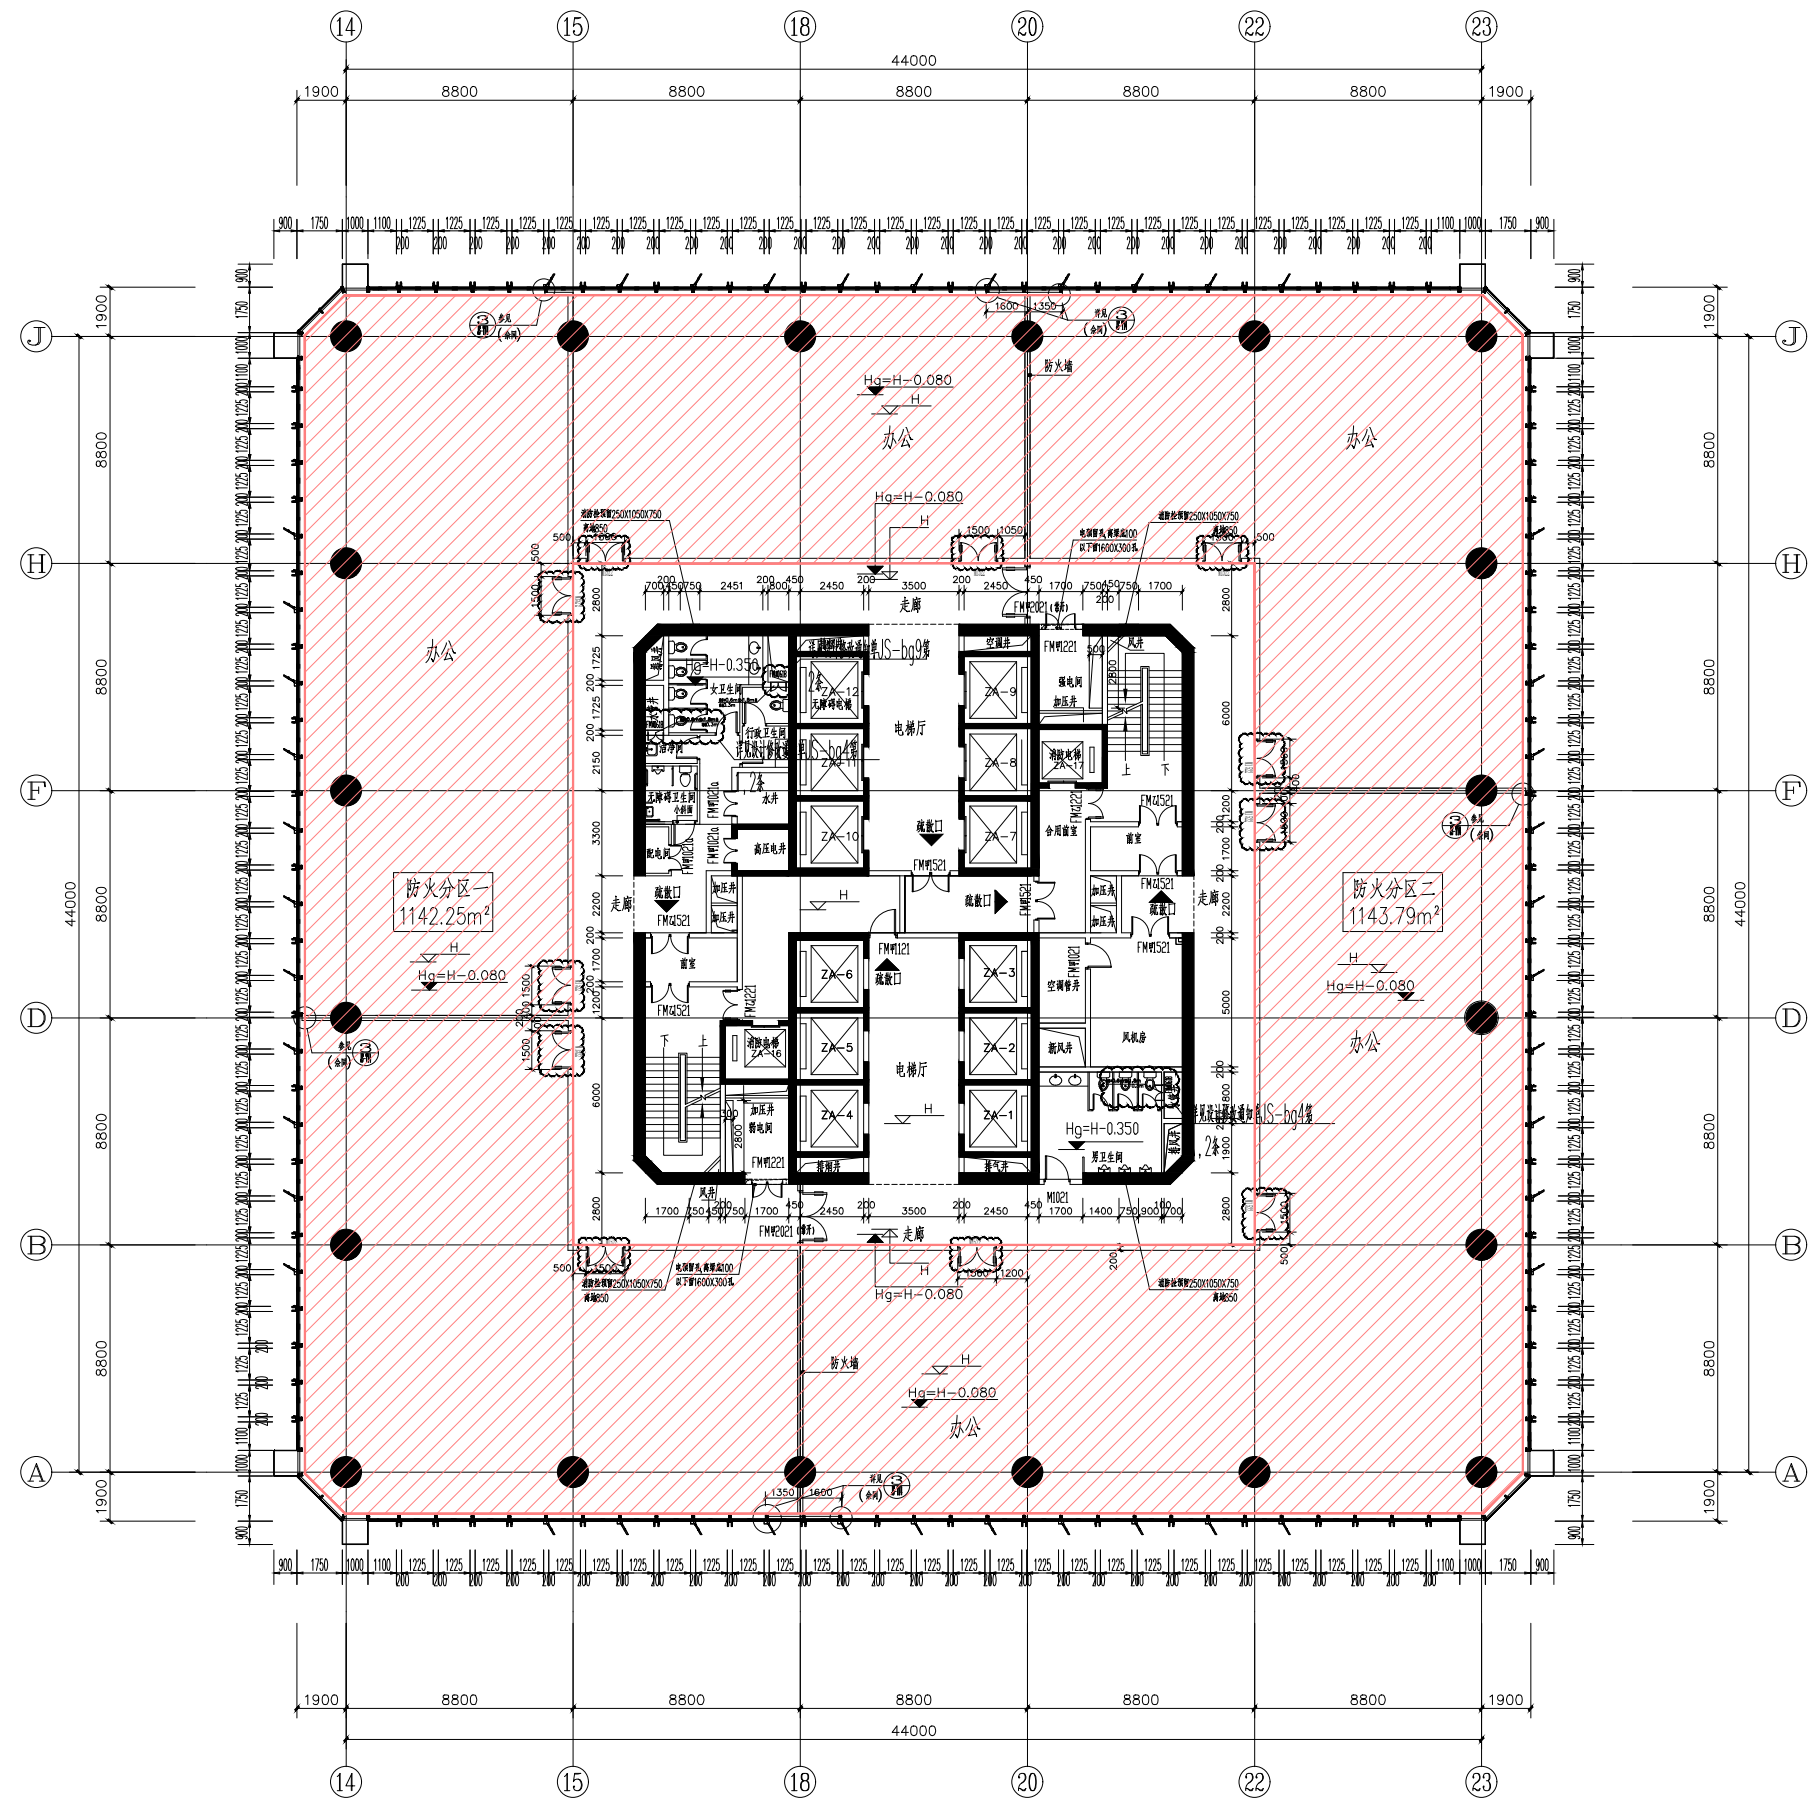


A塔楼二十二层平面图 1:150

阴影部分为本次装修范围

H=95.60 22F


xxvii 5910414

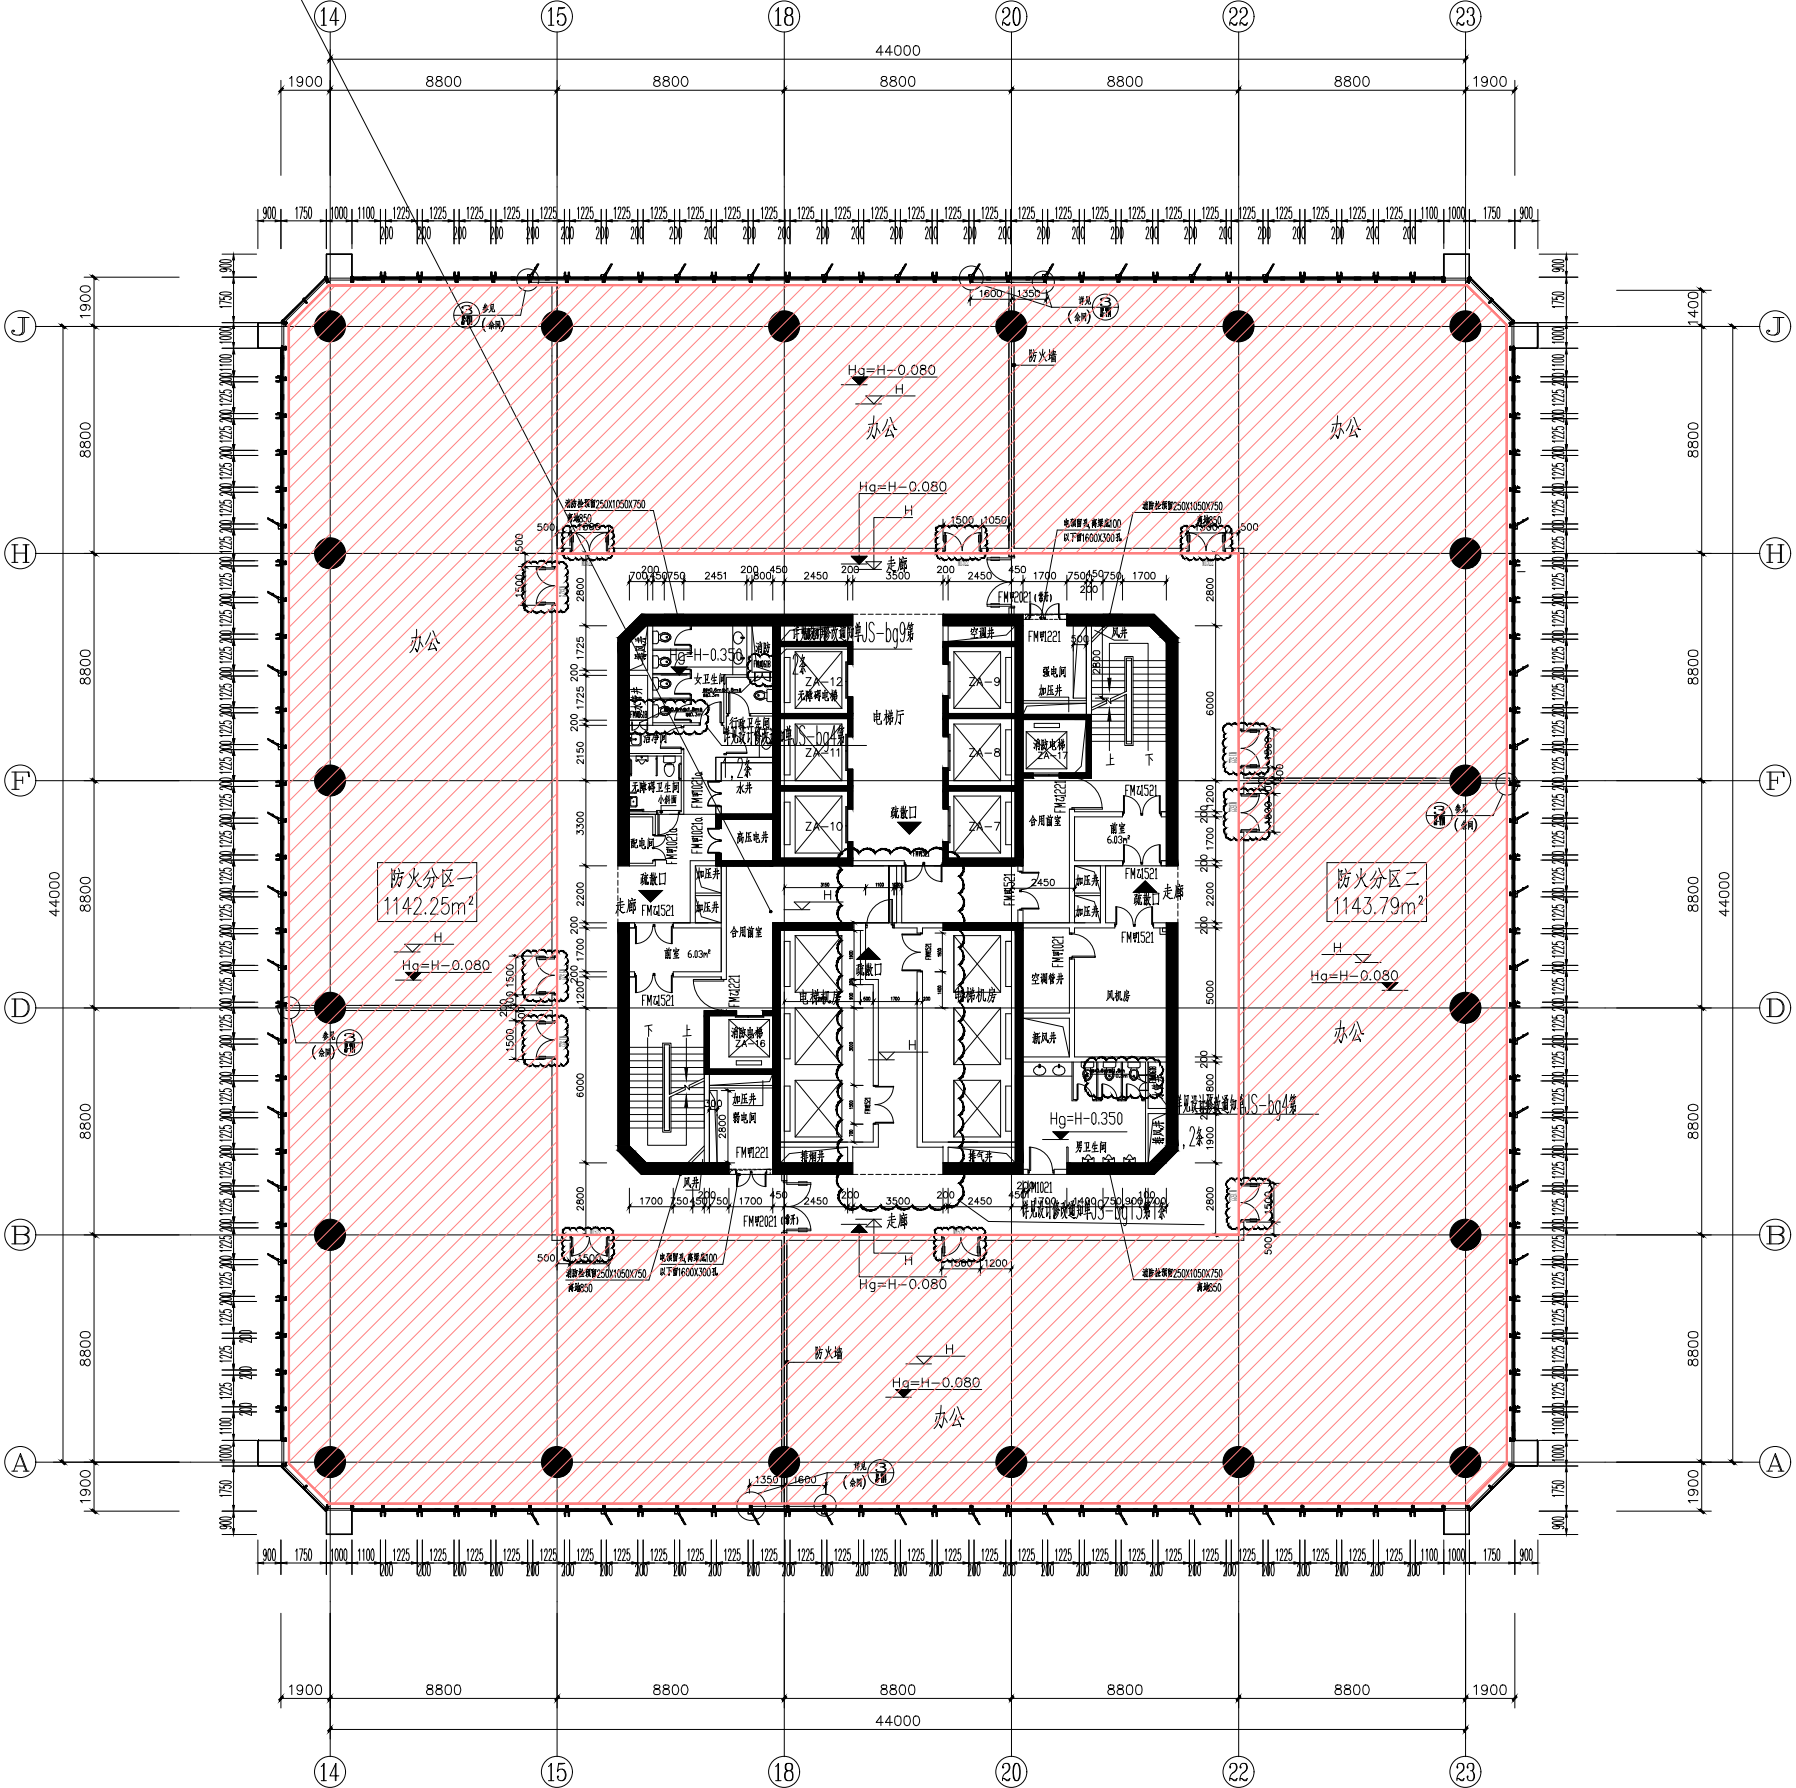

A塔楼二十三层平面图 1:150

 阴影部分为本次装修范围


$$H = 99.80 \quad 23F$$

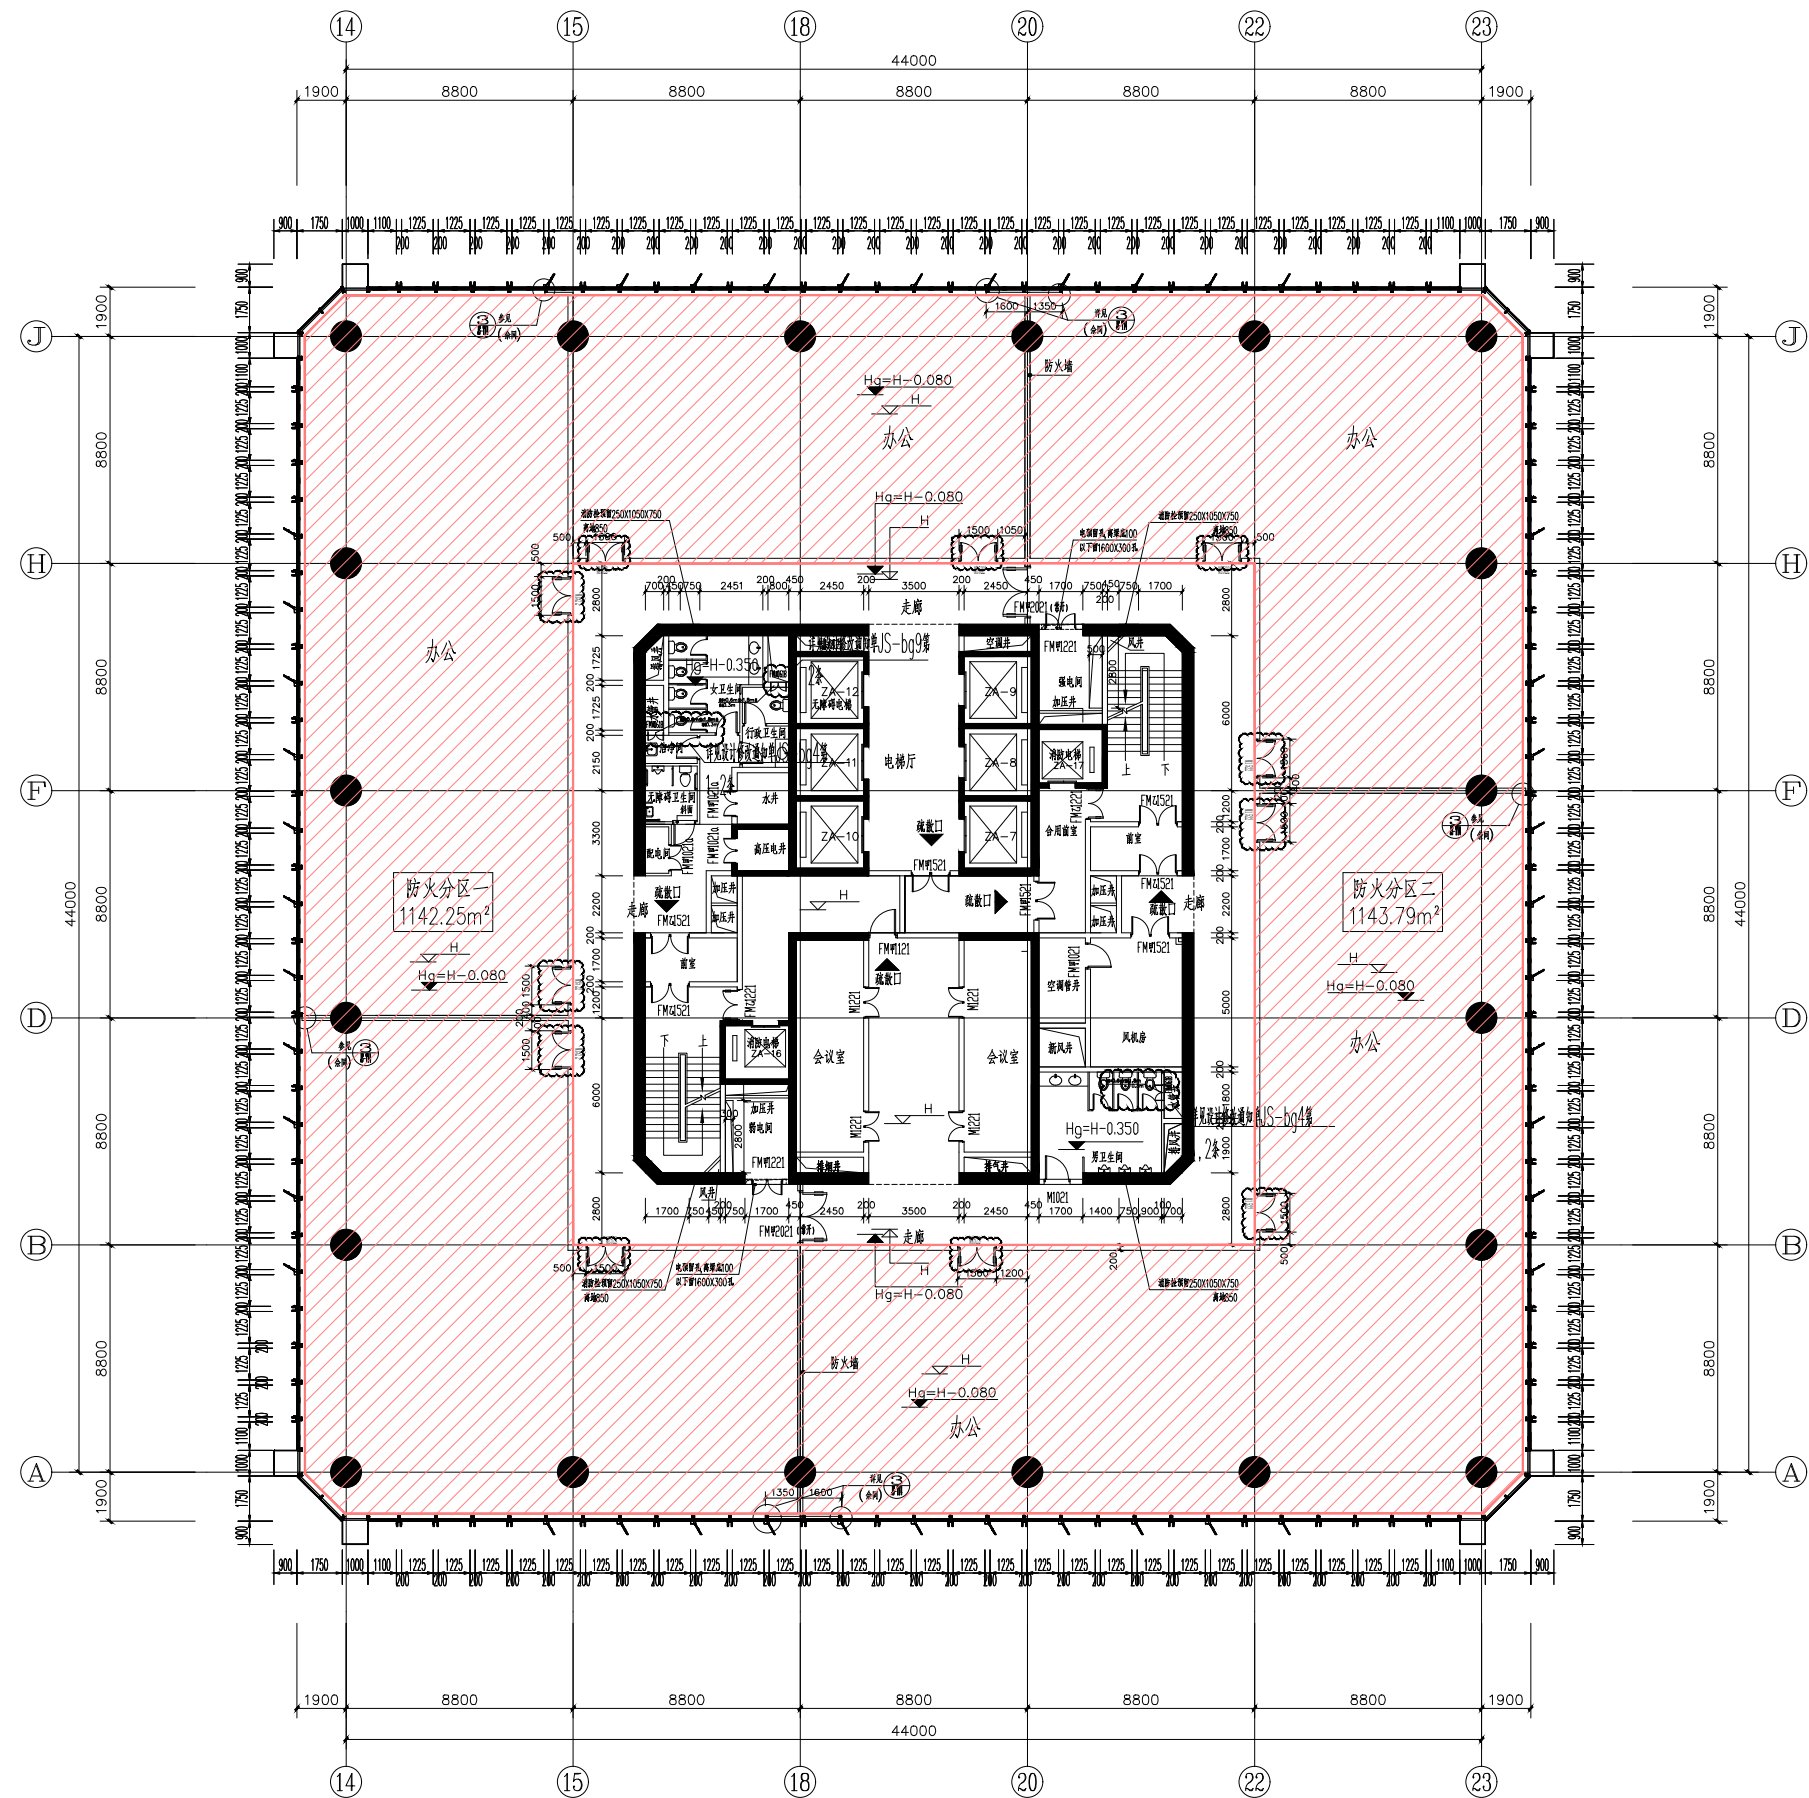

A塔楼二十四~二十六层平面图 1:150

阴影部分为本次装修范围

112.40 26F
108.20 25F
H=104.00 24F

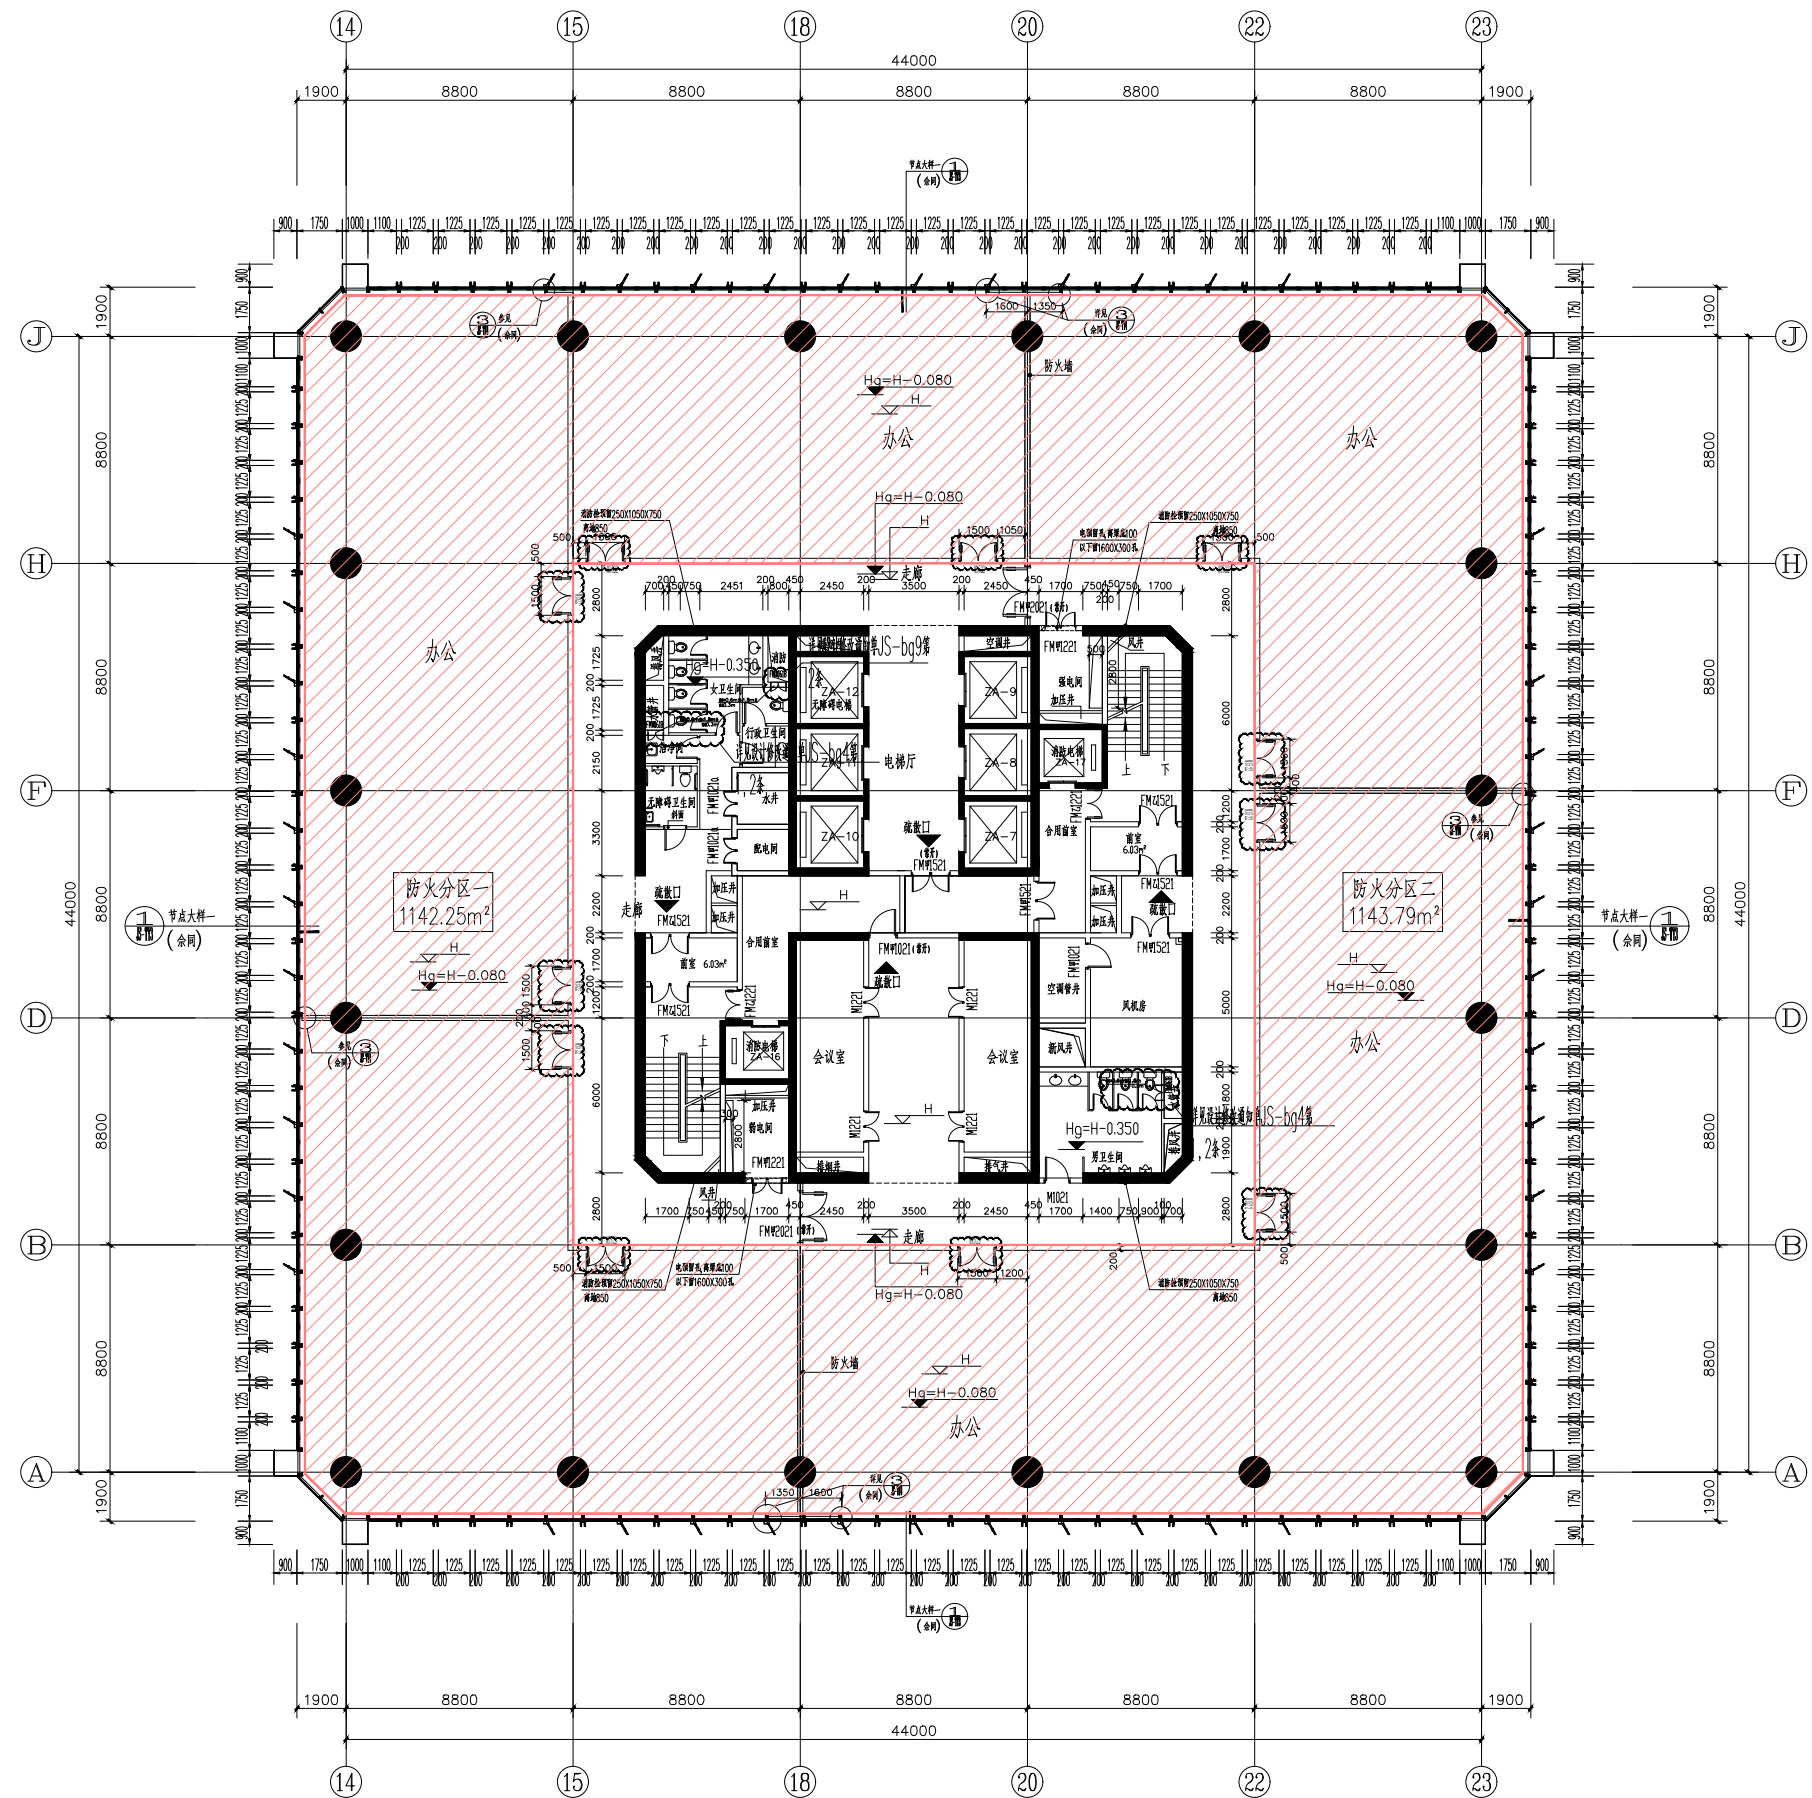

A塔楼三十~三十二层平面图

1:150

阴影部分为本次装修范围

162.80	38F
158.60	37F
154.40	36F
150.20	35F
146.00	34F
141.80	33F
137.60	32F
133.40	31F
129.20	30F
125.00	29F
120.80	28F

H=