


AT0302018地块建设用地规划红线示意图

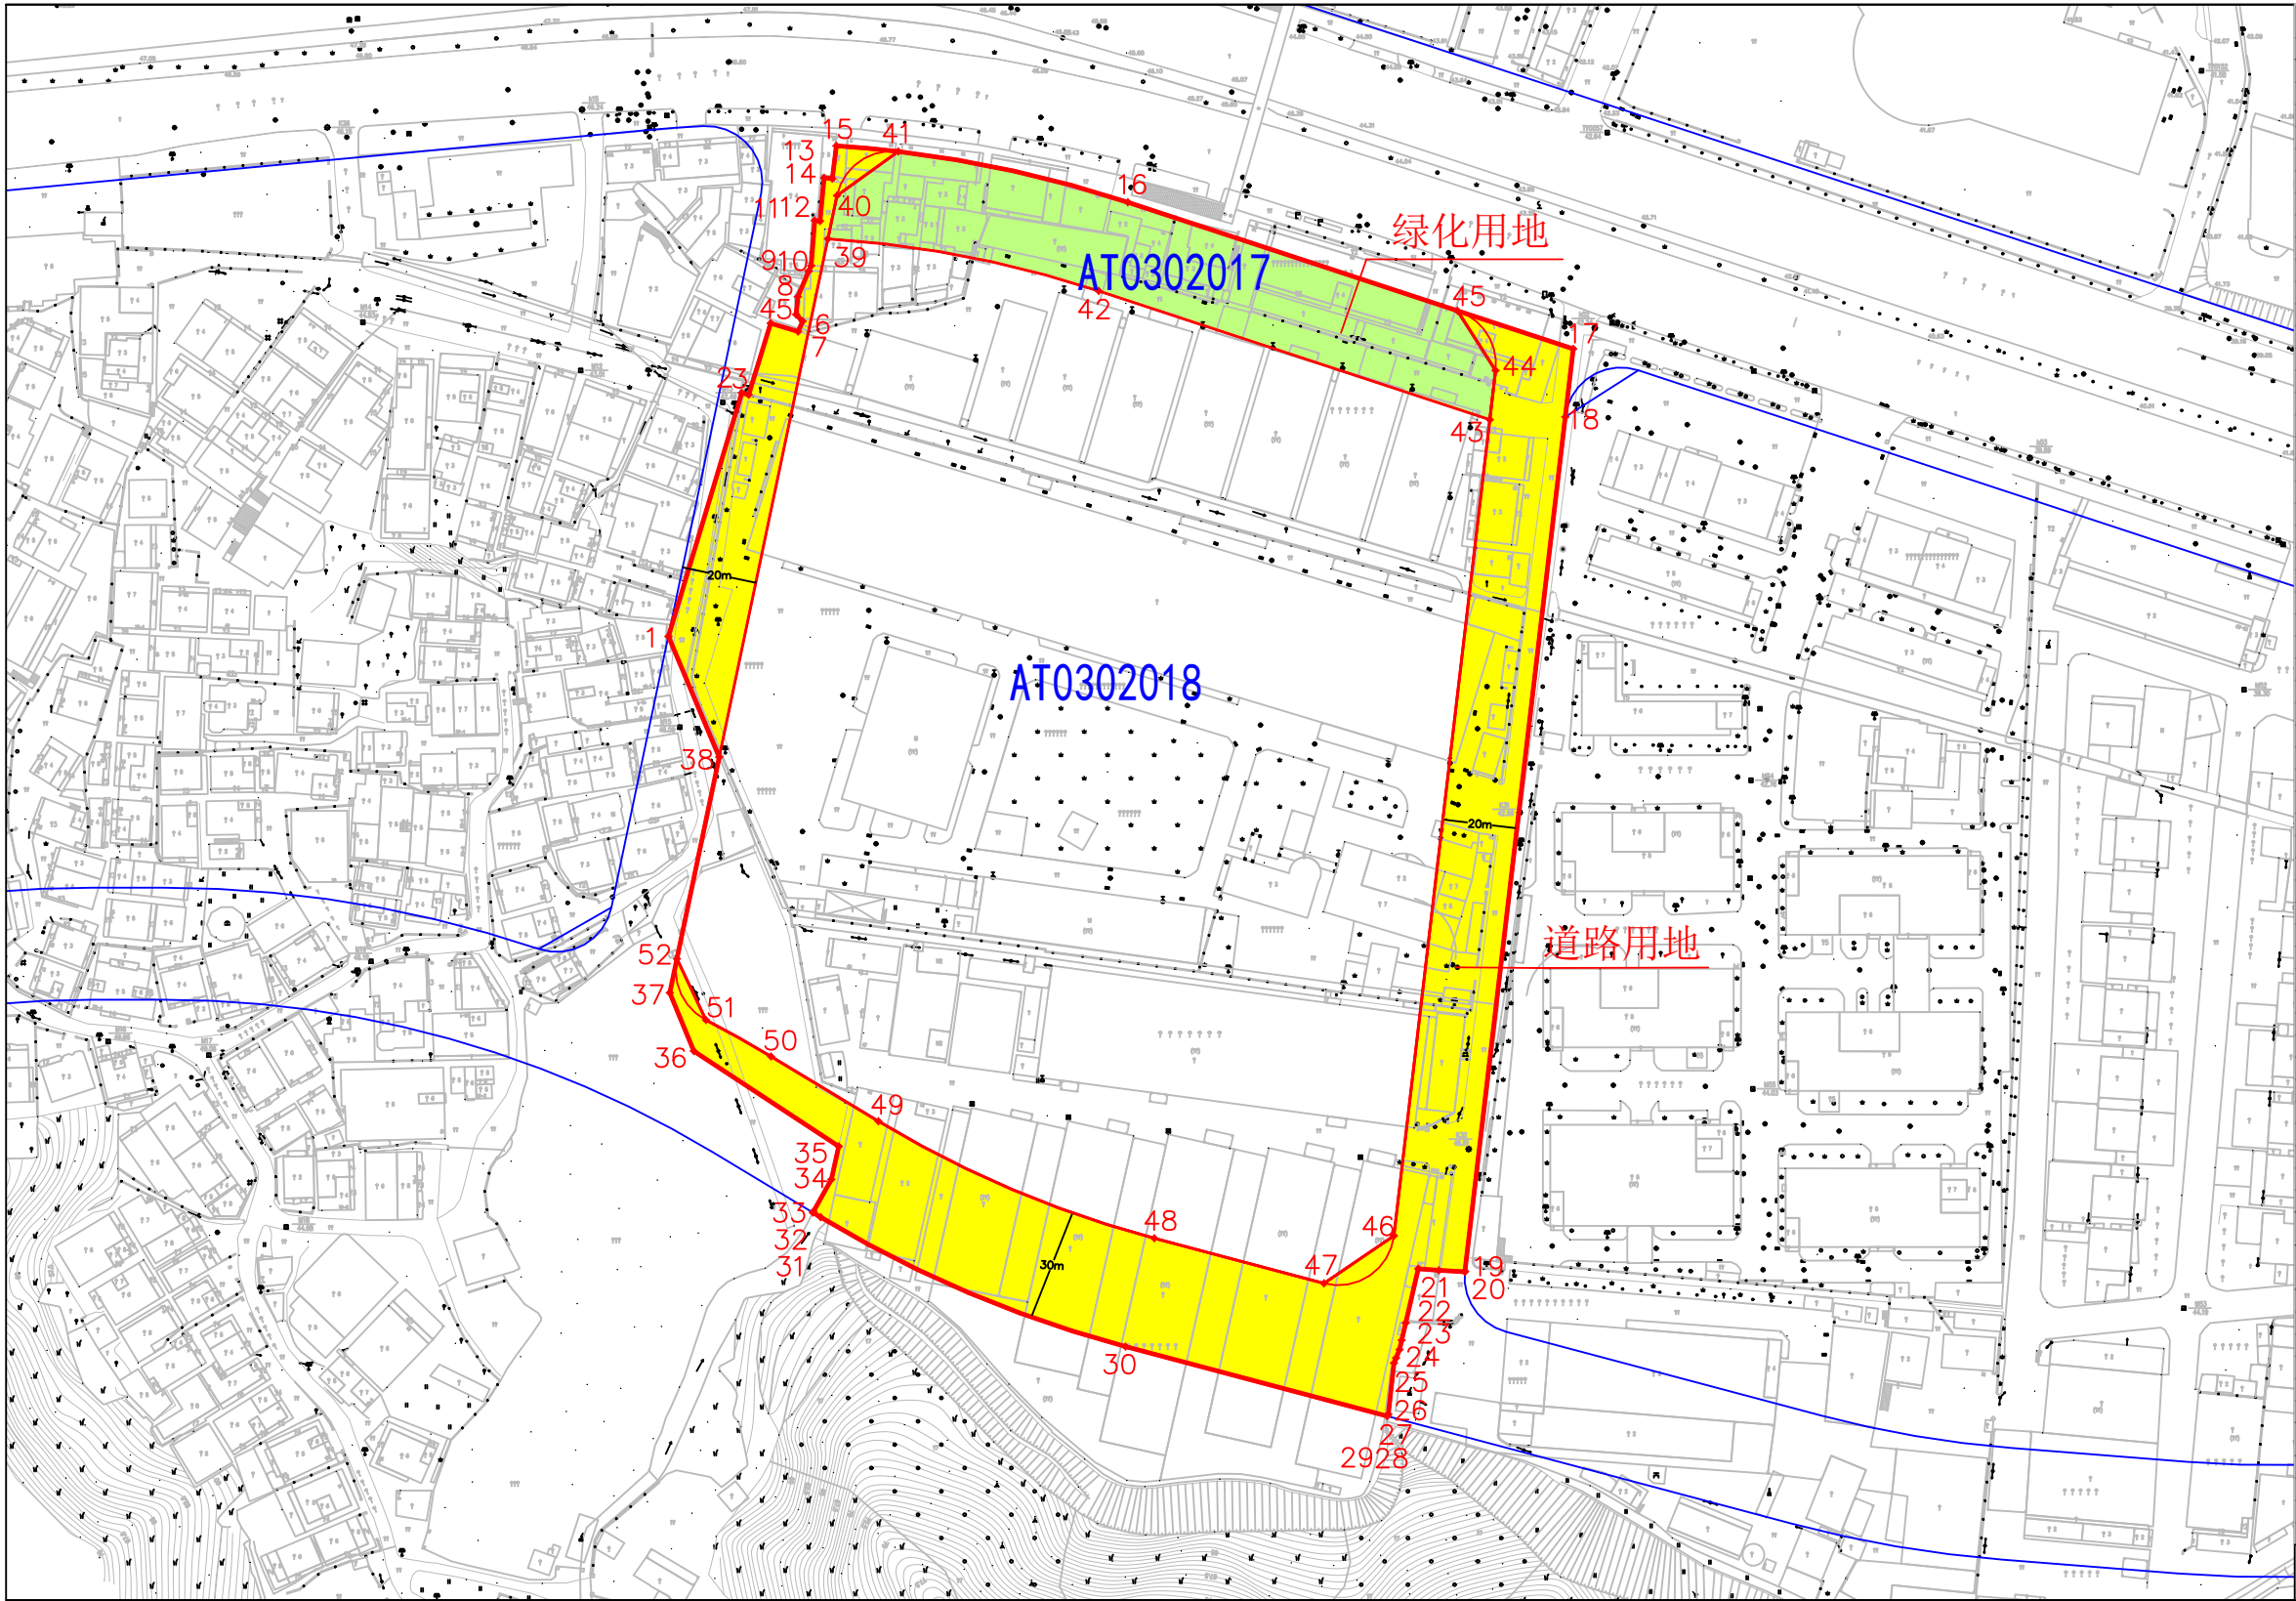

AT0302018地块地上桩点表 (共 52 个桩点)		
序号	X坐标(米)	Y坐标(米)
1	236464.351	51094.956
2	236529.556	51114.608
3	236529.050	51116.453
4	236548.217	51122.339
5	236545.986	51129.689
6	236548.757	51130.923
7	236550.550	51129.160
8	236555.337	51129.632
9	236562.150	51132.519
10	236563.650	51133.206
11	236575.714	51134.143
12	236575.570	51135.565
13	236587.148	51136.660
14	236586.942	51138.870
15	236595.717	51139.944
16	236594.202	51156.545
17	236580.601	51218.052
18	236551.555	51306.357
19	236541.348	51337.386
20	236523.113	51335.243
21	236294.393	51308.362
22	236294.211	51308.340
23	236294.607	51301.365
24	236295.021	51295.858
25	236280.513	51292.501
26	236275.888	51291.420
27	236273.374	51290.832
28	236271.138	51289.910
29	236269.774	51289.347
30	236256.082	51287.841
31	236255.570	51287.542
32	236274.198	51217.425
33	236308.837	51135.724
34	236310.078	51133.664
35	236310.330	51133.792
36	236318.946	51138.613
37	236327.802	51140.576
38	236353.298	51101.765
39	236368.915	51095.320
40	236378.029	51097.232
41	236432.020	51108.560
42	236582.385	51140.107
43	236570.810	51137.679
44	236535.555	51316.568
45	236522.387	51315.020
46	236556.852	51210.241
47	236361.636	51105.001
48	236351.866	51122.442
49	236334.532	51151.208
50	236303.192	51225.128
51	236291.115	51270.588
52	236303.861	51289.337

AT0302018地块地上弧段表 (共 6 个弧段)			
端点	中点		半径(米)
	X坐标(米)	Y坐标(米)	
15,16	236595.069	51148.255	315.00
16,17	236588.942	51187.640	315.00
32,33	236288.626	51175.349	315.00
46,43	236566.152	51174.406	290.00
47,48	236356.890	51113.799	315.00
49,50	236316.246	51187.059	285.00

AT0302018地块地上面积表		
用地面积	61734.563	平方米
城市绿地面积	4414.778	平方米
道路用地面积	12645.324	平方米
净面积	44674.461	平方米