


# AT0302004地块建设用地图规划红线示意图

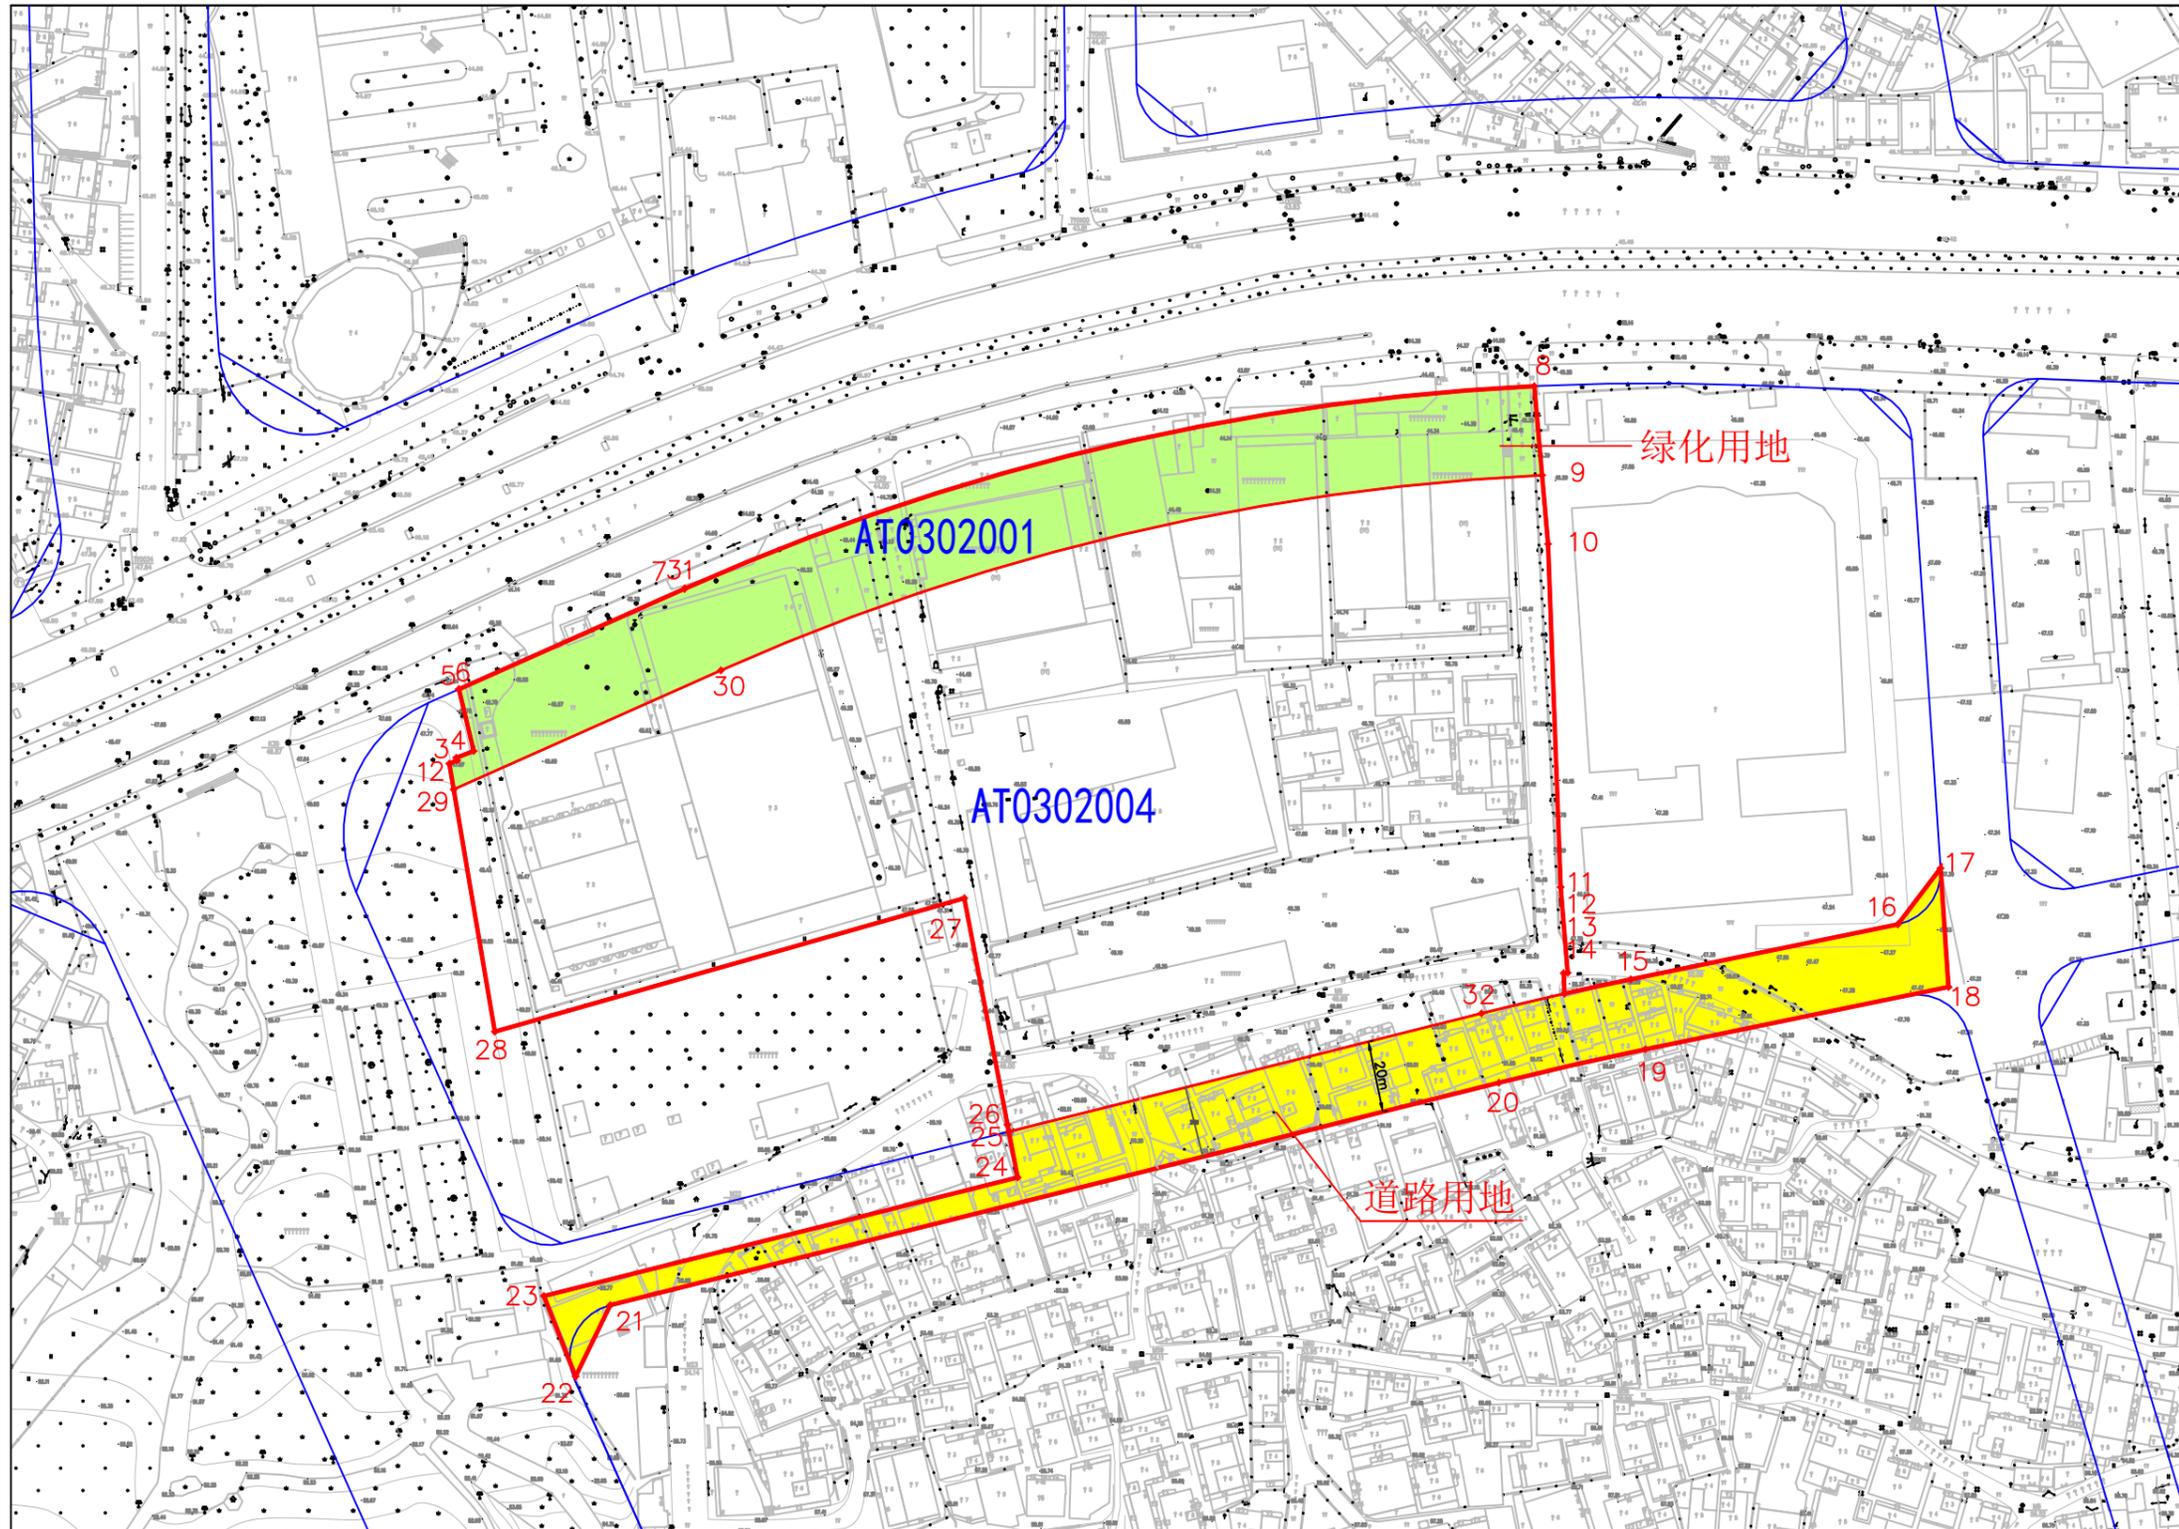

AT0302004地块地上桩点表 (共 32 个桩点)		
序号	X坐标(米)	Y坐标(米)
1	236455.868	50124.856
2	236456.811	50127.063
3	236457.493	50126.795
4	236459.406	50131.682
5	236476.686	50127.548
6	236476.687	50127.548
7	236504.795	50190.699
8	236561.453	50428.475
9	236536.528	50430.648
10	236517.316	50432.323
11	236421.350	50435.850
12	236397.380	50437.811
13	236397.261	50436.694
14	236391.551	50436.902
15	236395.551	50455.471
16	236410.921	50530.210
17	236426.613	50542.151
18	236393.417	50544.381
19	236375.961	50459.500
20	236366.636	50418.564
21	236304.437	50169.905
22	236284.494	50160.219
23	236306.986	50151.346
24	236340.141	50283.884
25	236352.952	50281.436
26	236354.899	50281.064
27	236418.243	50268.964
28	236380.920	50137.596
29	236448.668	50126.080
30	236481.954	50200.865
31	236504.793	50190.699
32	236386.039	50413.711

AT0302004地块地上弧段表 (共 6 个弧段)			
端点	中点		半径(米)
	X坐标(米)	Y坐标(米)	
7,8	236544.143	50306.961	664.96
14,15	236393.594	50446.177	1013.00
19,20	236371.515	50438.983	993.00
31,8	236544.142	50306.961	665.00
9,30	236519.932	50313.217	640.00
32,14	236388.863	50425.290	1013.00

AT0302004地块地上面积表	
用地面积	50962.113 平方米
城市绿地面积	7886.736 平方米
道路用地面积	6520.417 平方米
净面积	36554.960 平方米

中望CAD 教育版设计

中望CAD 教育版设计