


建设用地规划红线图

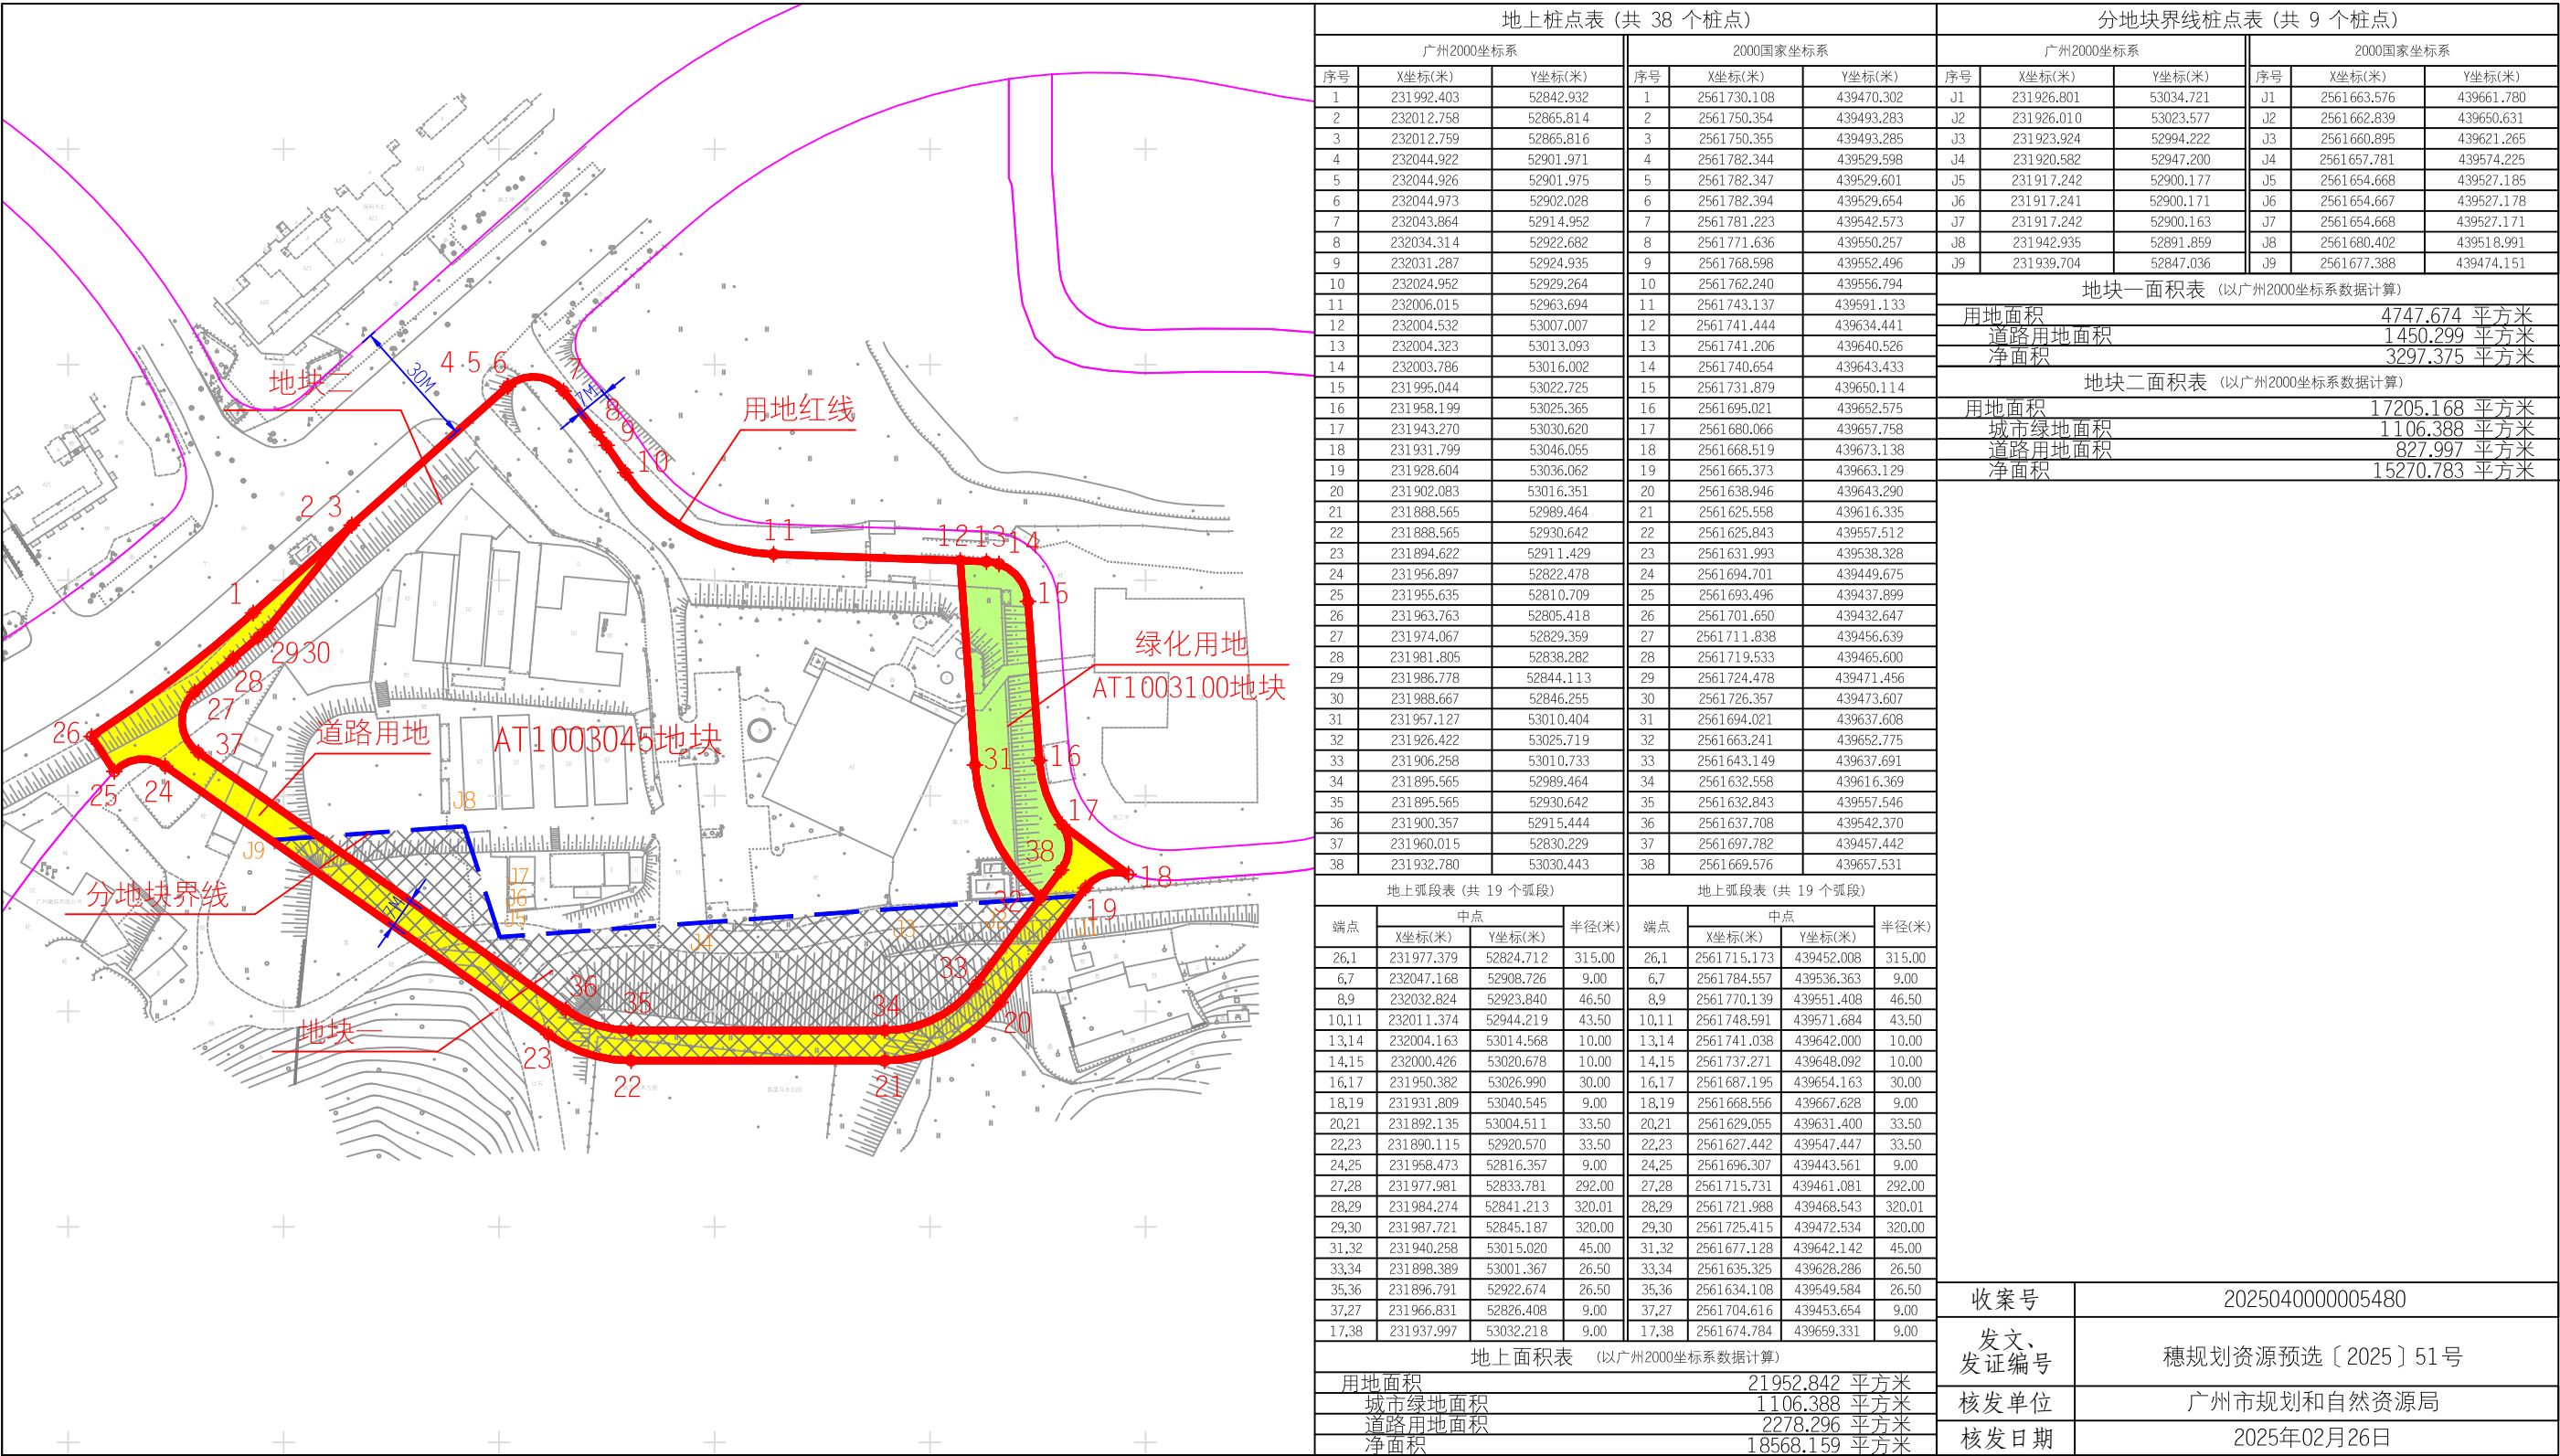

地上桩点表 (共 38 个桩点)						分地块界线桩点表 (共 9 个桩点)								
广州2000坐标系			2000国家坐标系			广州2000坐标系			2000国家坐标系					
序号	X坐标(米)	Y坐标(米)	序号	X坐标(米)	Y坐标(米)	序号	X坐标(米)	Y坐标(米)	序号	X坐标(米)	Y坐标(米)			
1	231992.403	52842.932	1	2561730.108	439470.302	J1	231926.801	53034.721	J1	2561663.576	439661.780			
2	232012.758	52865.814	2	2561750.354	439493.283	J2	231926.010	53023.577	J2	2561662.839	439650.631			
3	232012.759	52865.816	3	2561750.355	439493.285	J3	231923.924	52994.222	J3	2561660.895	439621.265			
4	232044.922	52901.971	4	2561782.344	439529.598	J4	231920.582	52947.200	J4	2561657.781	439574.225			
5	232044.926	52901.975	5	2561782.347	439529.601	J5	231917.242	52900.177	J5	2561654.668	439527.185			
6	232044.973	52902.028	6	2561782.394	439529.654	J6	231917.241	52900.171	J6	2561654.667	439527.178			
7	232043.864	52914.952	7	2561781.223	439542.573	J7	231917.242	52900.163	J7	2561654.668	439527.171			
8	232034.314	52922.682	8	2561771.636	439550.257	J8	231942.935	52891.859	J8	2561680.402	439518.991			
9	232031.287	52924.935	9	2561768.598	439552.496	J9	231939.704	52847.036	J9	2561677.388	439474.151			
10	232024.952	52929.264	10	2561762.240	439556.794	地块一面积表 (以广州2000坐标系数据计算)								
11	232006.015	52963.694	11	2561743.137	439591.133							用地面积	4747.674 平方米	
12	232004.532	53007.007	12	2561741.444	439634.441							道路用地面积	1450.299 平方米	
13	232004.323	53013.093	13	2561741.206	439640.526	净面积	3297.375 平方米		地块二面积表 (以广州2000坐标系数据计算)					
14	232003.786	53016.002	14	2561740.654	439643.433	用地面积	17205.168 平方米							
15	231995.044	53022.725	15	2561731.879	439650.114	城市绿地面积	1106.388 平方米							
16	231958.199	53025.365	16	2561695.021	439652.575	道路用地面积	827.997 平方米		净面积 15270.783 平方米					
17	231943.270	53030.620	17	2561680.066	439657.758	净面积								
18	231931.799	53046.055	18	2561668.519	439673.138									
19	231928.604	53036.062	19	2561665.373	439663.129									
20	231902.083	53016.351	20	2561638.946	439643.290									
21	231888.565	52989.464	21	2561625.558	439616.335									
22	231888.565	52930.642	22	2561625.843	439557.512									
23	231894.622	52911.429	23	2561631.993	439538.328									
24	231956.897	52822.478	24	2561694.701	439449.675									
25	231955.635	52810.709	25	2561693.496	439437.899									
26	231963.763	52805.418	26	2561701.650	439432.647									
27	231974.067	52829.359	27	2561711.838	439456.639									
28	231981.805	52838.282	28	2561719.533	439465.600									
29	231986.778	52844.113	29	2561724.478	439471.456									
30	231988.667	52846.255	30	2561726.357	439473.607									
31	231957.127	53010.404	31	2561694.021	439637.608									
32	231926.422	53025.719	32	2561663.241	439652.775									
33	231906.258	53010.733	33	2561643.149	439637.691									
34	231895.565	52989.464	34	2561632.558	439616.369									
35	231895.565	52930.642	35	2561632.843	439557.546									
36	231900.357	52915.444	36	2561637.708	439542.370									
37	231960.015	52830.229	37	2561697.782	439457.442									
38	231932.780	53030.443	38	2561669.576	439657.531									
地上弧段表 (共 19 个弧段)			地上弧段表 (共 19 个弧段)			收案号		2025040000005480						
端点	中点		端点	中点								半径(米)		
	X坐标(米)	Y坐标(米)		X坐标(米)	Y坐标(米)									
26,1	231977.379	52824.712	315.00	26,1	2561715.173	439452.008	315.00	穗规划资源预选〔2025〕51号						
6,7	232047.168	52908.726	9.00	6,7	2561784.557	439536.363	9.00							
8,9	232032.824	52923.840	46.50	8,9	2561770.139	439551.408	46.50							
10,11	232011.374	52944.219	43.50	10,11	2561748.591	439571.684	43.50							
13,14	232004.163	53014.568	10.00	13,14	2561741.038	439642.000	10.00							
14,15	232000.426	53020.678	10.00	14,15	2561737.271	439648.092	10.00							
16,17	231950.382	53026.990	30.00	16,17	2561687.195	439654.163	30.00							
18,19	231931.809	53040.545	9.00	18,19	2561668.556	439667.628	9.00							
20,21	231892.135	53004.511	33.50	20,21	2561629.055	439631.400	33.50							
22,23	231890.115	52920.570	33.50	22,23	2561627.442	439547.447	33.50							
24,25	231958.473	52816.357	9.00	24,25	2561696.307	439443.561	9.00							
27,28	231977.981	52833.781	292.00	27,28	2561715.731	439461.081	292.00							
28,29	231984.274	52841.213	320.01	28,29	2561721.988	439468.543	320.01							
29,30	231987.721	52845.187	320.00	29,30	2561725.415	439472.534	320.00							
31,32	231940.258	53015.020	45.00	31,32	2561677.128	439642.142	45.00							
33,34	231898.389	53001.367	26.50	33,34	2561635.325	439628.286	26.50							
35,36	231896.791	52922.674	26.50	35,36	2561634.108	439549.584	26.50							
37,27	231966.831	52826.408	9.00	37,27	2561704.616	439453.654	9.00							
17,38	231937.997	53032.218	9.00	17,38	2561674.784	439659.331	9.00							
地上面积表 (以广州2000坐标系数据计算)						发文、发证编号	广州市规划和自然资源局							
用地面积						21952.842 平方米								
城市绿地面积						1106.388 平方米								
道路用地面积						2278.296 平方米								
净面积						18568.159 平方米		核发日期	2025年02月26日					

附注：本图采用广州2000平面坐标系统和高程系统；图中界桩坐标表之2000国家坐标系数据仅供参考使用。