


# 441802006010GB00060号用地平面图

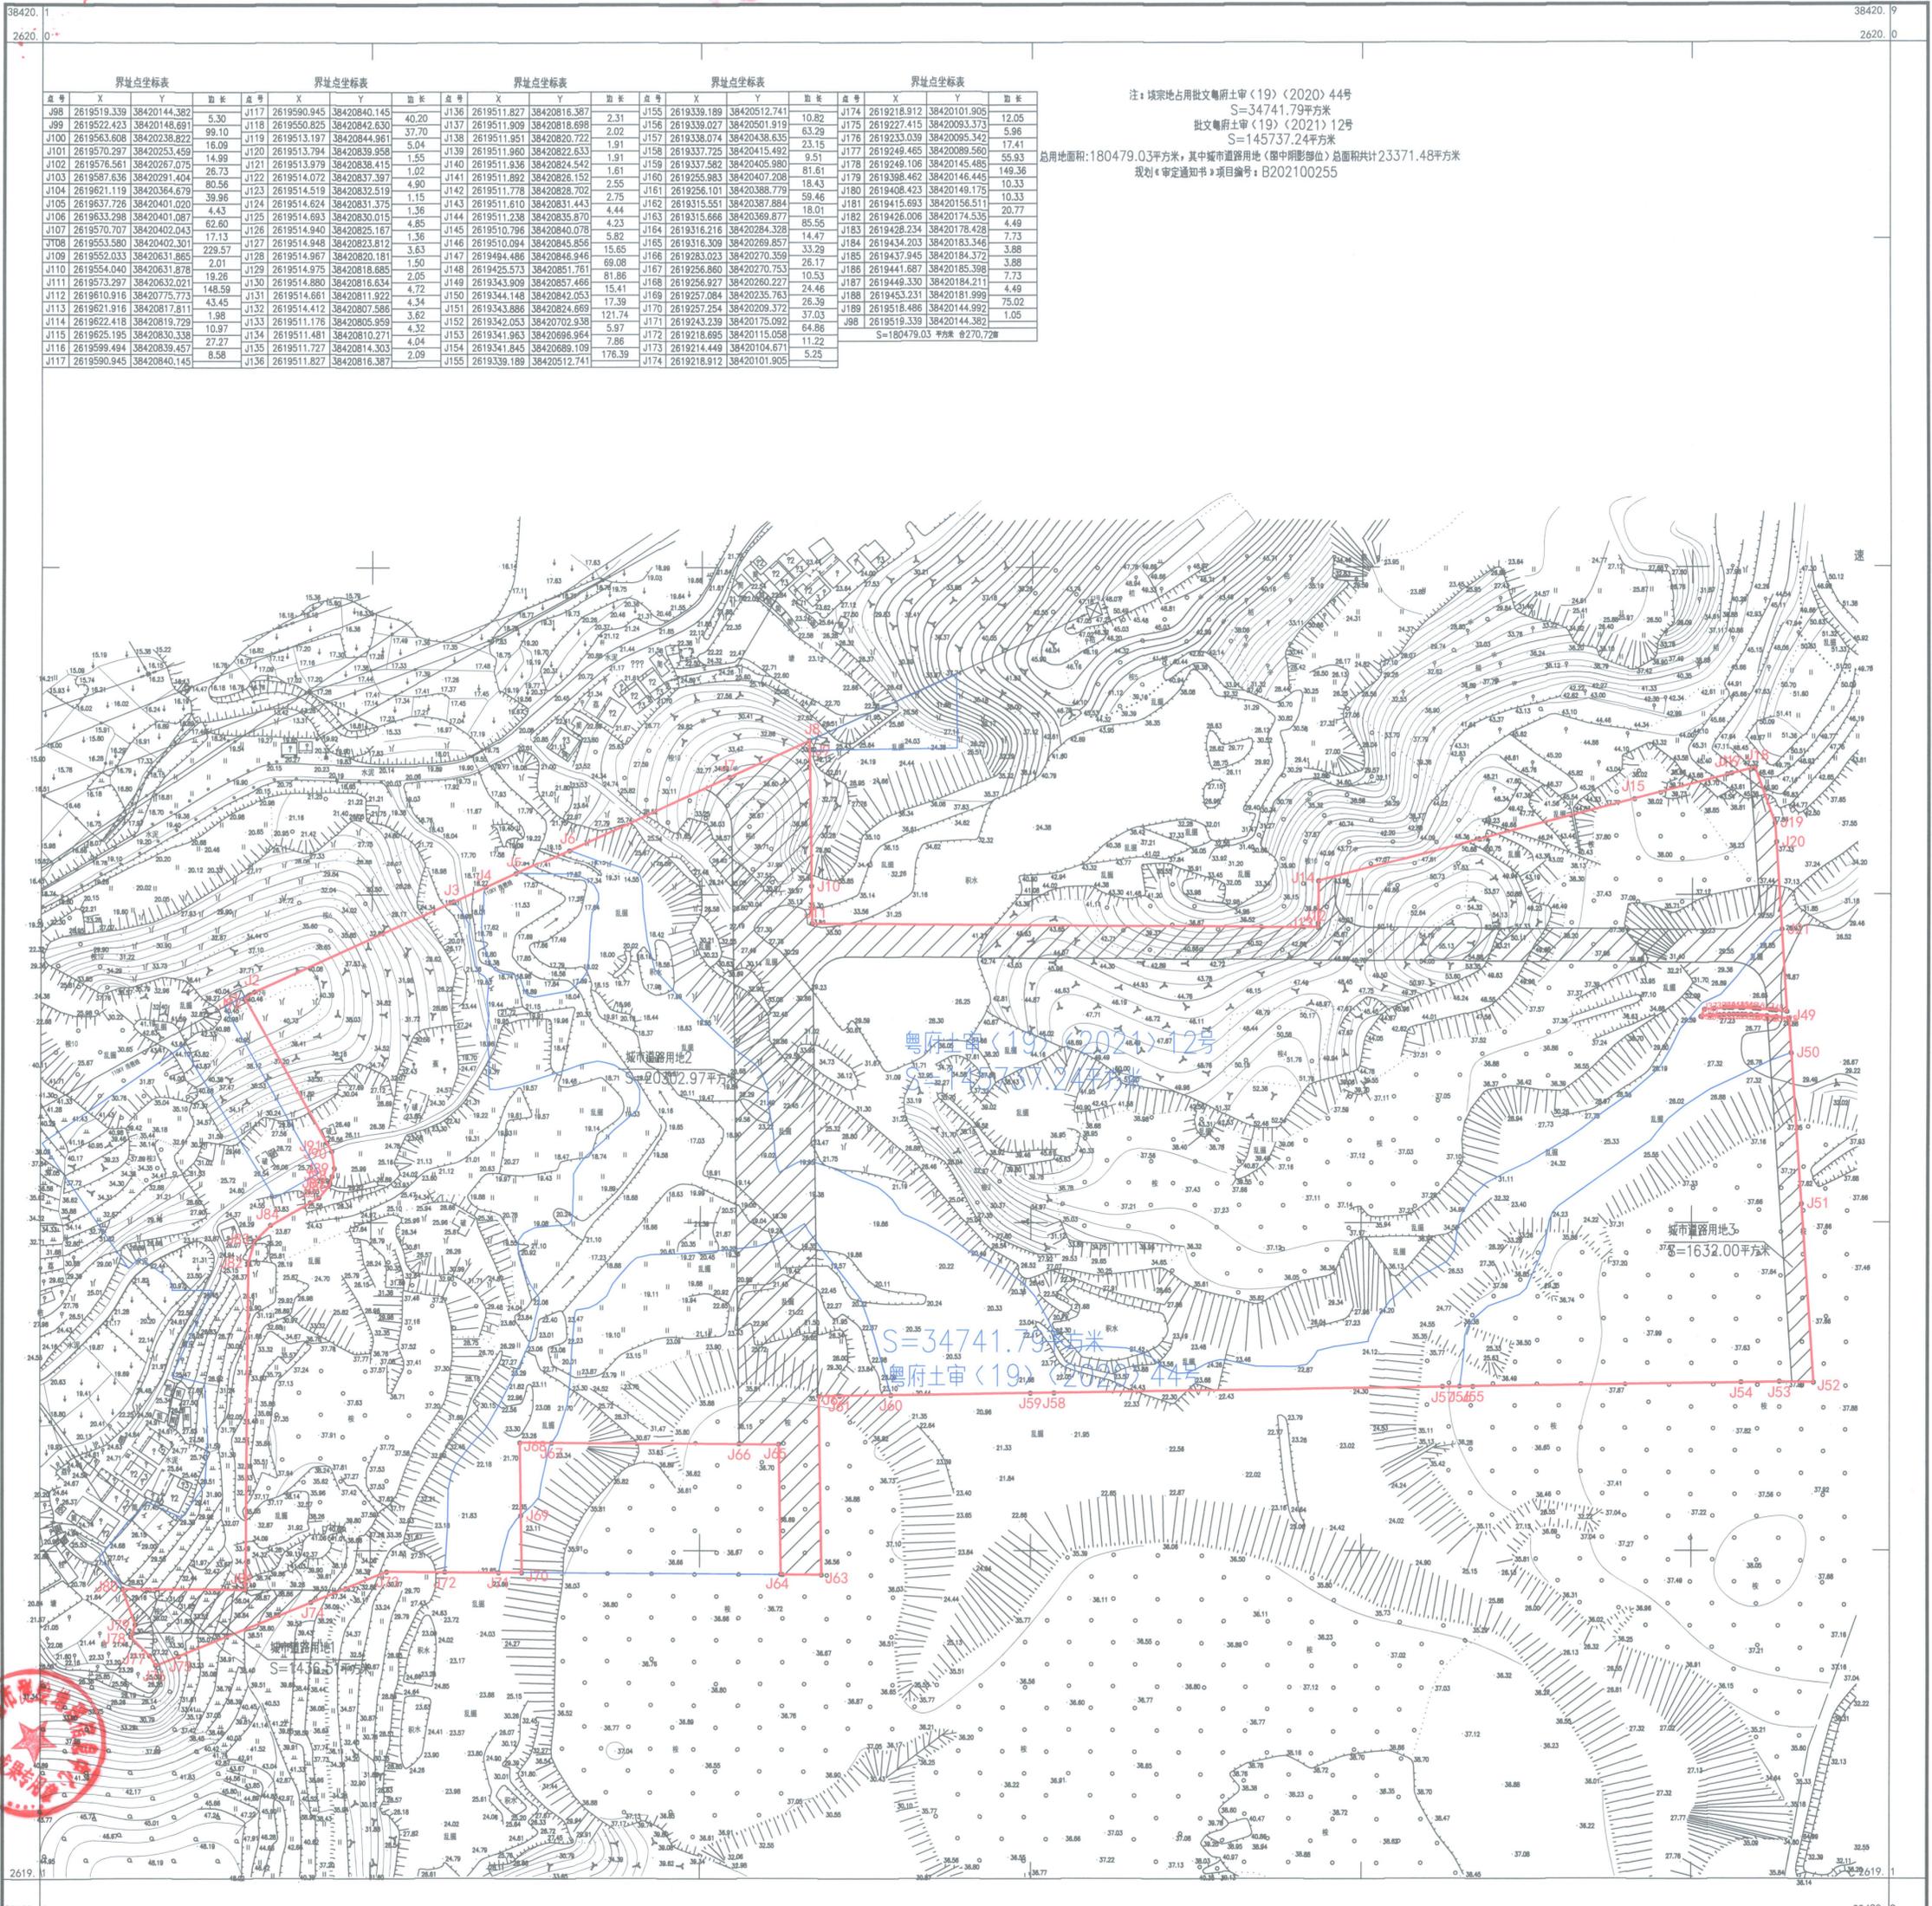

界址点坐标表														
点号	X	Y												
J08	2619519.339	38420144.382	J117	2619590.945	38420840.145	J136	2619511.827	38420818.387	J155	2619339.189	38420512.741	J174	2619216.912	38420101.905
J09	2619522.423	38420148.691	J118	2619550.825	38420842.630	J137	2619511.909	38420818.698	J156	2619339.027	38420501.919	J175	2619227.415	38420093.373
J100	2619563.608	38420238.822	J119	2619513.197	38420844.961	J138	2619511.951	38420820.722	J157	2619338.074	38420438.635	J176	2619233.039	38420095.342
J101	2619570.297	38420253.459	J120	2619513.794	38420839.958	J139	2619511.960	38420822.633	J158	2619337.725	38420415.492	J177	2619249.465	38420099.560
J102	2619576.561	38420267.075	J121	2619513.979	38420838.415	J140	2619511.936	38420824.542	J159	2619337.582	38420405.980	J178	2619249.106	38420145.485
J103	2619587.636	38420291.404	J122	2619514.072	38420837.397	J141	2619511.892	38420828.152	J160	2619255.983	38420407.208	J179	2619398.462	38420146.445
J104	2619621.119	38420364.679	J123	2619514.519	38420832.519	J142	2619511.778	38420828.702	J161	2619256.101	38420388.779	J180	2619408.423	38420149.175
J105	2619637.726	38420401.020	J124	2619514.624	38420831.375	J143	2619511.610	38420831.443	J162	2619315.551	38420387.884	J181	2619415.693	38420156.511
J106	2619633.298	38420401.087	J125	2619514.693	38420830.015	J144	2619511.238	38420835.870	J163	2619315.666	38420389.877	J182	2619426.006	38420174.535
J107	2619570.707	38420402.343	J126	2619514.940	38420825.167	J145	2619510.796	38420840.078	J164	2619316.216	38420284.328	J183	2619428.234	38420178.428
J108	2619553.580	38420402.301	J127	2619514.948	38420823.812	J146	2619510.094	38420845.856	J165	2619316.309	38420289.857	J184	2619434.203	38420183.346
J109	2619552.033	38420631.865	J128	2619514.967	38420820.181	J147	2619494.486	38420846.946	J166	2619283.023	38420270.359	J185	2619437.945	38420184.372
J110	2619554.040	38420631.878	J129	2619514.975	38420818.685	J148	2619425.573	38420851.781	J167	2619256.880	38420270.753	J186	2619441.687	38420185.398
J111	2619573.297	38420632.021	J130	2619514.880	38420816.634	J149	2619343.909	38420857.466	J168	2619256.927	38420260.227	J187	2619449.330	38420184.211
J112	2619610.916	38420775.773	J131	2619514.661	38420811.922	J150	2619344.148	38420842.053	J169	2619257.084	38420235.763	J188	2619453.231	38420181.999
J113	2619621.916	38420817.811	J132	2619514.412	38420807.586	J151	2619343.886	38420824.669	J170	2619257.254	38420209.372	J189	2619518.486	38420144.992
J114	2619622.418	38420819.729	J133	2619511.176	38420805.959	J152	2619342.053	38420702.930	J171	2619243.239	38420175.092	J190	2619519.339	38420144.382
J115	2619525.195	38420830.338	J134	2619511.481	38420810.271	J153	2619341.963	38420696.964	J172	2619218.895	38420115.058	J98	2619519.339	38420144.382
J116	2619599.494	38420839.457	J135	2619511.727	38420814.303	J154	2619341.845	38420689.109	J173	2619214.449	38420104.671			
J117	2619590.945	38420840.145	J136	2619511.827	38420816.387	J155	2619339.189	38420512.741	J174	2619216.912	38420101.905			

注：该宗地占用批文鲁府土审（19）（2020）44号  
 S=34741.79平方米  
 批文鲁府土审（19）（2021）12号  
 S=145737.24平方米  
 总用地面积:180479.03平方米，其中城市道路用地（图中阴影部位）总面积计23371.48平方米  
 规划《审定通知书》项目编号为：B202100255

清江市测绘地理信息中心